



# OUTFIT CARS

MOTIVE POWER DEPT.

WESTERN PACIFIC RAILROAD


DATE

BOOK NO. ....

ISSUED TO .....

RECORD OF REVISIONS  
THIS BOOK IS CORRECTED TO LAST DATE SHOWN

DATE	REVISION	DATE	REVISION

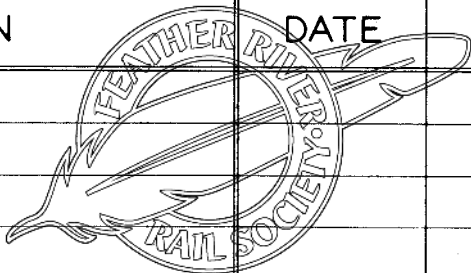

# ARRG'MT OF CARS IN OUTFITS.

A  B FOR COOK & 4 MEN.

D  C  H  H FOR 16 MEN, COOK & FOREMAN. CAN BE INCREASED TO 40 MEN BY ADDING 1 CAR "G" FOR DINER & 1 CAR "H" FOR EACH 8 MEN.

B  F  C  G ADD ONE CAR "H" FOR EACH 8 MEN.  
20-55 MAN OUTFIT.


B  G  E  G  F ADD 1 CAR "H" FOR EACH 8 MEN.  
55 TO 80 OR MORE MAN OUTFIT. ADD 1 CAR "G" FOR EACH 36 MEN OVER 80.  
OVER 80 MEN ADD ONE CAR "H" FOR COOKS.





OFFICE CAR

TYPE 'B'

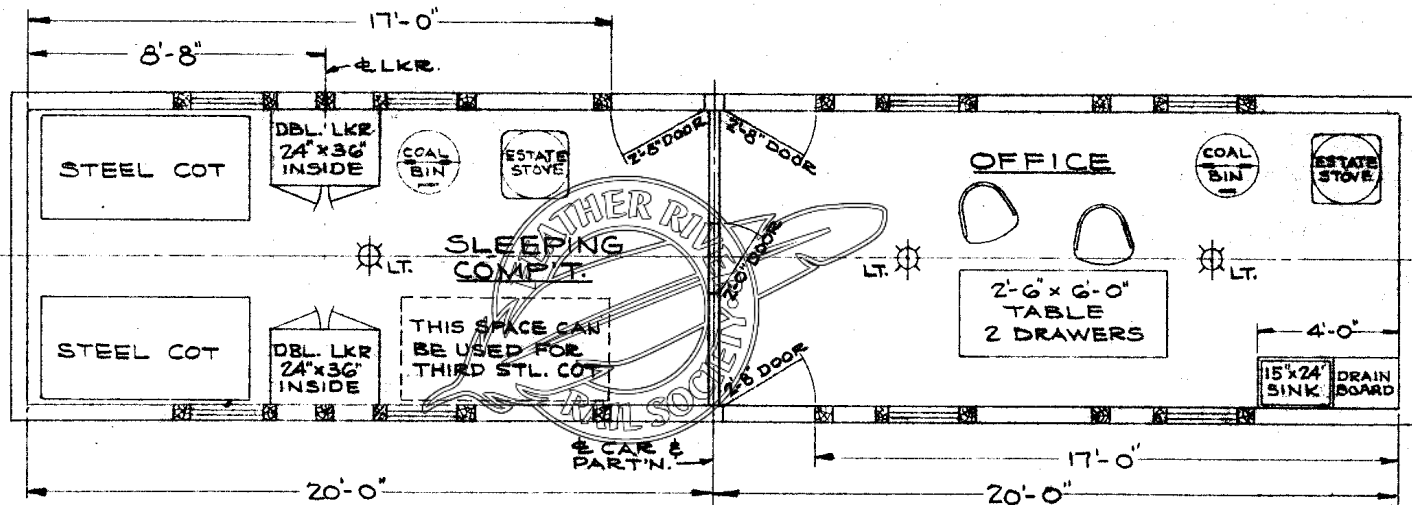


ALL WINDOW SASH 25" x 29"  
 WALLS AND FLOOR AROUND STOVES LINED.  
 BOTTOM OF WINDOW FRAME OPENING 38" ABOVE OLD FLOOR.  
 STEEL SIDE DOOR LADDERS.

CAR INSIDE 8'-6" WIDE x 40'-0" LONG.

CAR NO. 0252-B  
 CONVERTED FROM CAR NO. 0252-H

TYPE B

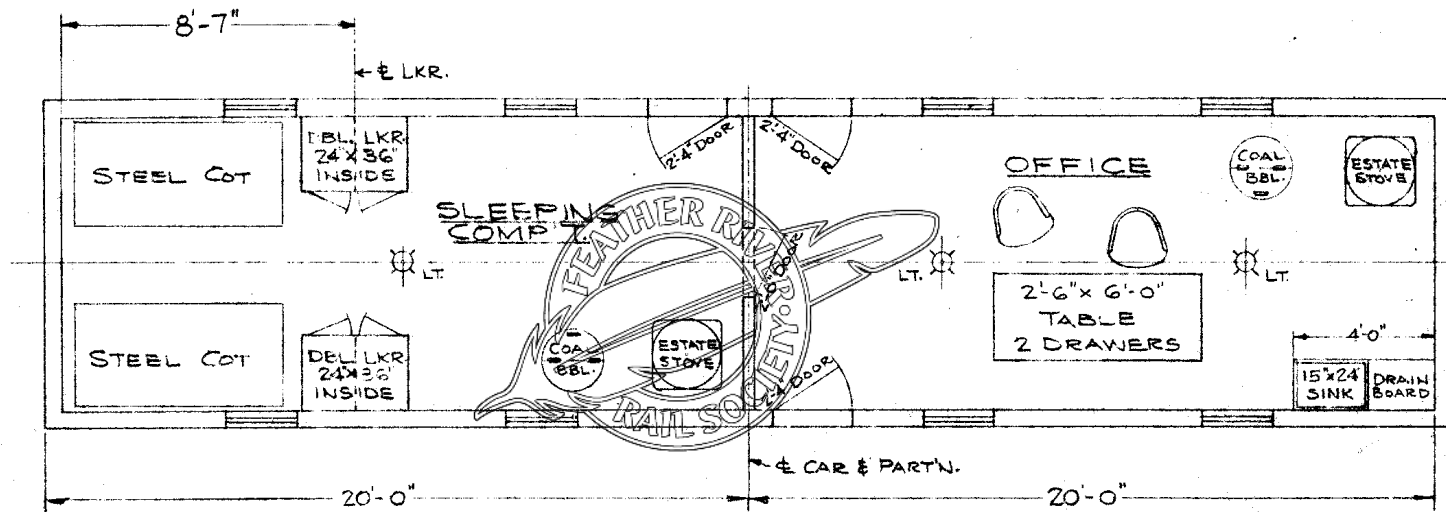


ALL WINDOW SASH 25" x 29".  
 WALLS AND FLOOR AROUND STOVES LINED.  
 BOTTOM OF WINDOW FRAME 34" ABOVE FLOOR.  
 STEEL SIDE DOOR LADDERS.

CAR INSIDE 8'-6" WIDE x 40'-0" LONG.

TYPE "B"

CAR No. MW 0683-B

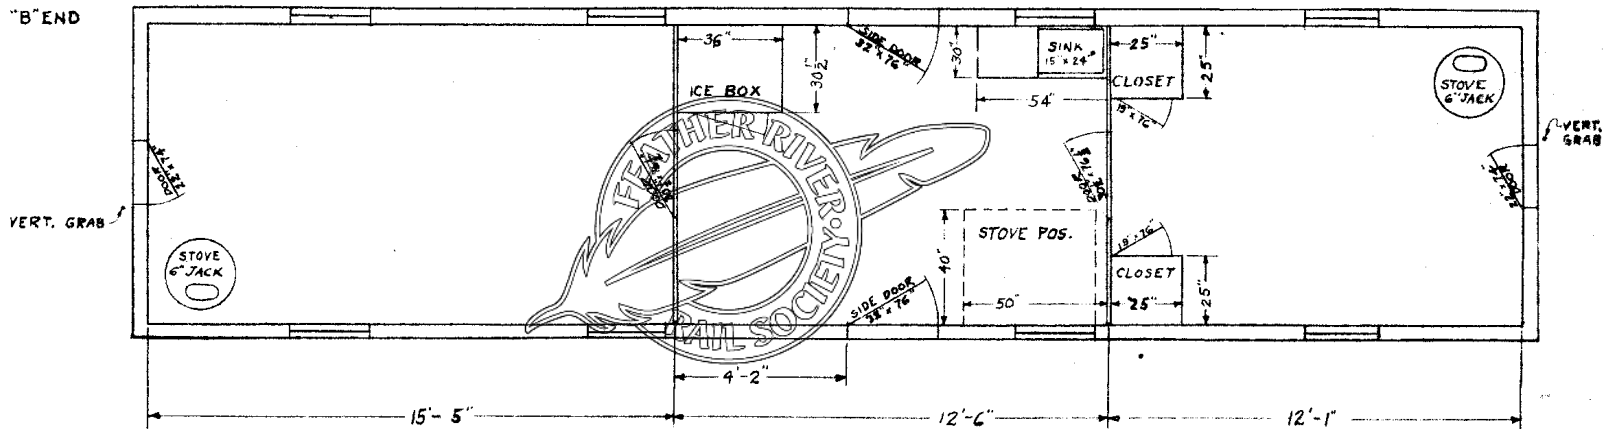

ALL SASH 25" x 29"  
WALLS & FLOOR AROUND STOVES LINED  
T&G FLOORING LENGTHWISE  
T&G WALL LINING  
BOTTOM OF WINDOW FRAME 38" ABOVE FLOOR  
STEEL SIDE DOOR LADDERS  
INSIDE DIMENSIONS OF CAR: 8'-6" x 40'-0"


SCALE:  $\frac{1}{4}'' = 1'$   
WEIGHT: 49,900 LBS.

RDC 8-1-51

5-7-47  
5-23-50  
5-16-51  
5-18-53

# KITCHEN & DINER

TYPE C

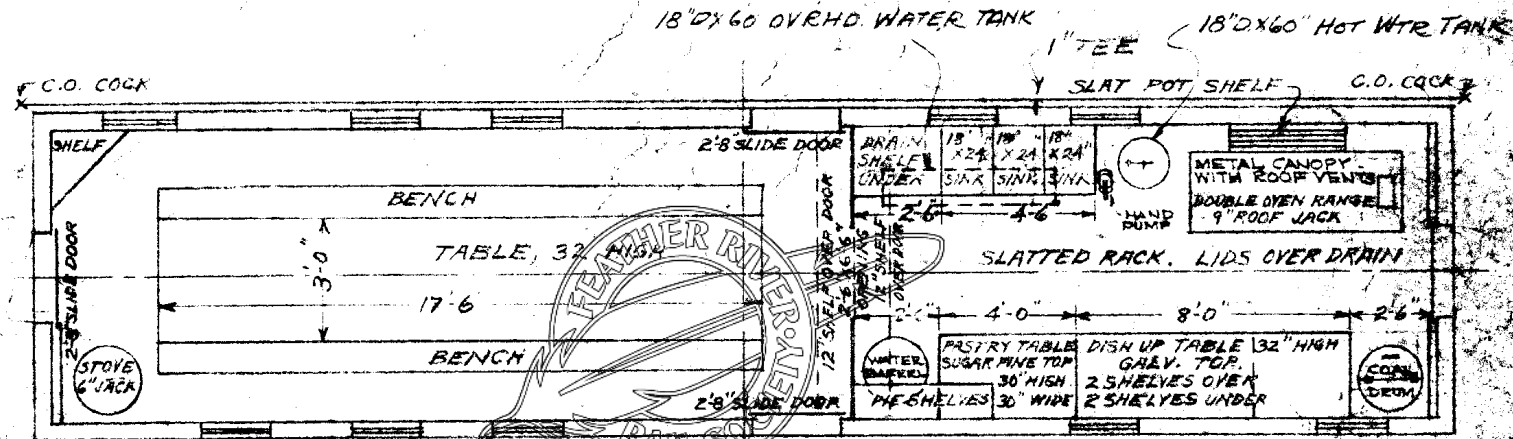

ALL SASH 25" X 29", BOTTOM 38" ABOVE FLOOR  
WALLS & FLOOR AROUND STOVES  
LINED WITH OLD CAR ROOFING  
APPLY 2 COAT GRAY PAINT INSIDE  
T&G FLOORING & WALL LINING  
STEEL SIDE DOOR LADDERS  
VERTICAL GRABS AT END DOORS.  
2'-8" X 6'-6" SLIDING END DOOR SCREENS  
BOTTOM OF SINKS 24" ABOVE FLOOR.  
2'-8" X 6'-6" SIDE DOOR SCREENS  
CAR INSIDE 8'-6" X 40'-6"

SHELVES OVER DOOR TO SLOPE BACK

6 LAMPS PER CAR.

WT. 47700#

SCALE  $\frac{1}{4}$ " = 1 FT. MWB 2-29-36.




REFERENCE DWG:  
FLOOR PLAN 423-F-9000

# KITCHEN & DINING CAR

CONVERTED FROM BAGGAGE  
CARS ON AFE 39-52 & 11-53

TYPE CD  
FIVE CARS

0911	-	CD
0600	-	CD
0000	-	CD
0000	-	CD
0000	-	CD
0000	-	CD
0000	-	CD
0000	-	CD
0000	-	CD
0000	-	CD

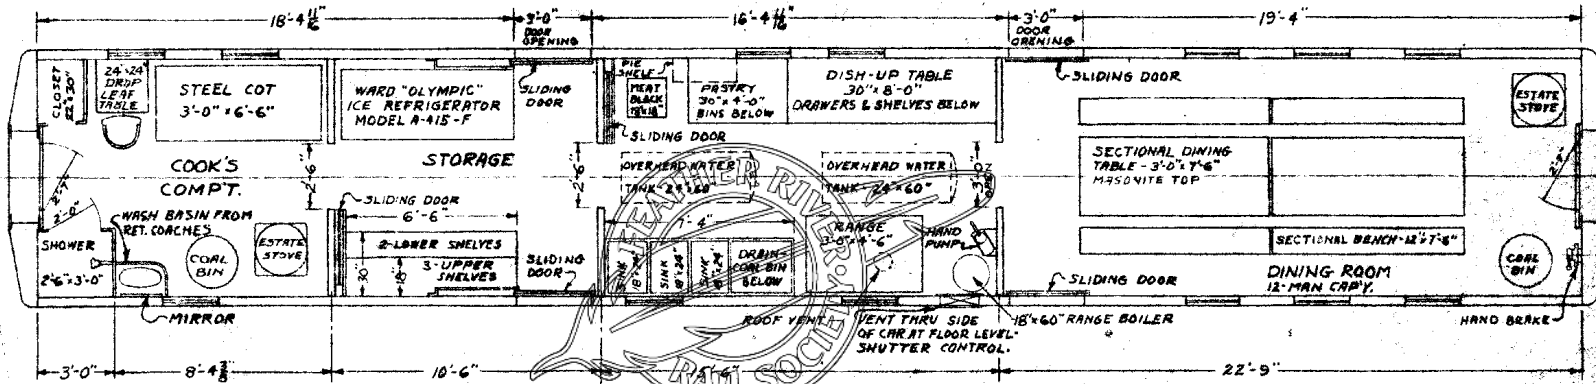

BOTTOM OF WINDOW FRAME OPENING TO BE 37 1/2" ABOVE FLOOR.  
ALL SASH TO BE STD. 25" x 29".  
SIDE DOORS TO BE 6'-6" HIGH; INSIDE DOORS TO BE 6'-8" HIGH.  
6" T&G FLOORING LENGTHWISE.  
KITCHEN & DINING ROOM FLOORS COVERED WITH LINOLEUM.  
ALL SHELVES S4S.  
PAINTING SCHEME:


CEILING - RADIANT CREAM  
WALLS - SURF  
FLOOR - BATTLESHIP GRAY  
OUTSIDE - OMAHA ORANGE  
ROOF - ALUMINUM

STEEL SIDE DOOR LADDERS  
ELECTRIC LIGHTS - 110 VOLTS  
INSIDE DIMENSIONS OF CAR: 9'-1 1/4" x 60'-1 3/8"  
FOR OUTSIDE DIMENSIONS SEE PAGE 1  
OF PASSENGER EQUIP. BOOK.

SCALE: 3/8" = 1'  
WEIGHT: 102,500 LBS.  
RDC 8-20-52

# COMMISSARY WITH COOKS QUARTERS

TYPE D  
(WITHOUT SHOWER)

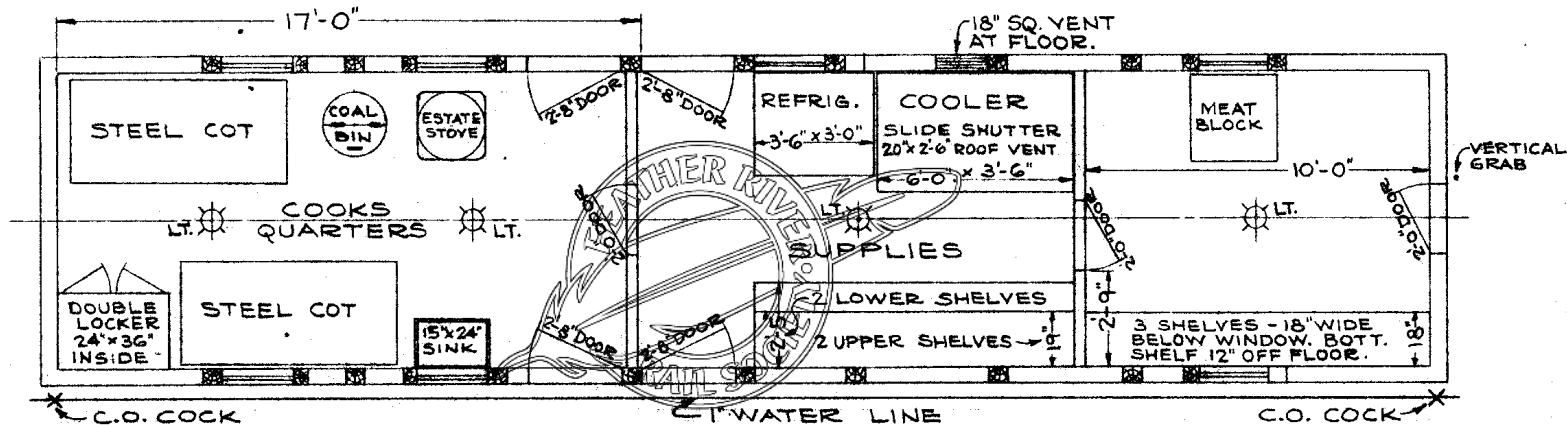


ALL WINDOW SASH 25" x 29"  
 WALLS AND FLOOR AROUND STOVES LINED.  
 BOTTOM OF WINDOW FRAME OPENING 38" ABOVE OLD FLOOR.  
 STEEL SIDE DOOR LADDERS.

CAR INSIDE 8'-6" WIDE x 40'-0" LONG.

REV. 8-18-52  
REV. 8-21-52  
REV. 2-23-54

# COMMISSARY & COOKS QUARTERS

TYPE D  
(WITH SHOWER)

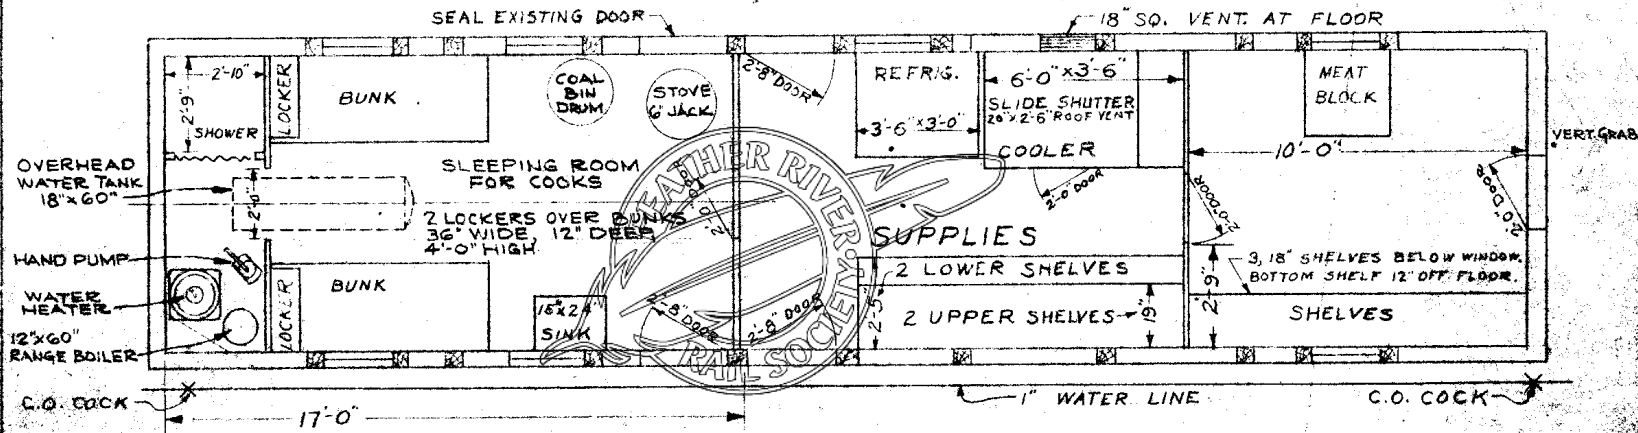

ALL SASH 25'X29"  
WALLS & FLOOR AROUND STOVE LINED  
WITH OLD CAR ROOFING.  
APPLY 2 COATS GRAY PAINT INSIDE.  
ALL SHELVES S&S.  
T&G FLOORING LENGTHWISE.  
T&G WALL LINING.  
4 LAMPS PER CAR.

CAR INSIDE: 8'-6" WIDE, 40'-0" LONG.


~~2-8' X 6-6" SIDE SCREEN DOORS~~  
~~2-6' X 6-6" END SCREEN DOORS~~  
STEEL SIDE DOOR LADDERS.

BOTTOM OF WINDOW FRAME OPENING 38" ABOVE OLD FLOOR.

SCALE:  $\frac{1}{4}'' = 1'$   
WEIGHT - 47300 LBS.  
RDC 2-6-51

# KITCHEN CAR

TYPE E

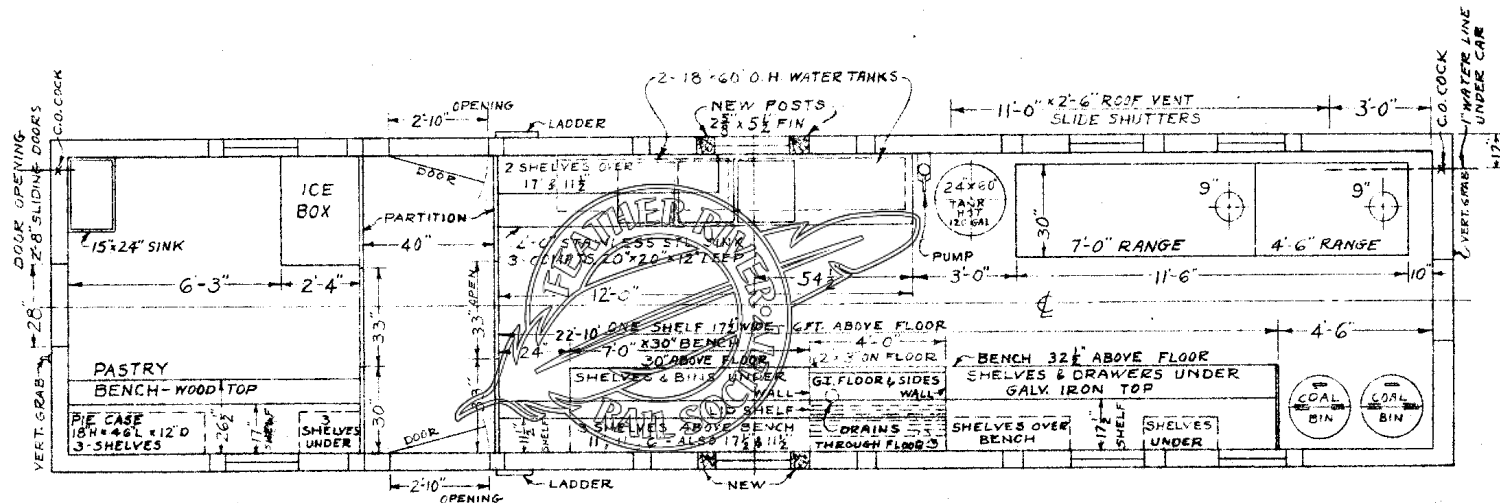

8 SASH 25"x29"  
 T. & G. WALL LINING.  
 SHELVES S4S.  
 STEEL SIDE DOOR LADDERS.  
 T. & G. FLOOR LENGTHWISE.  
 WALLS & FLOOR AROUND RANGES LINED  
 WITH OLD CAR ROOFING.  
 1" WATER LINE WITH C.O. COCK EACH  
 END OF CAR. 1" TEE UNDER FLOOR  
 NEAR HOT WATER TANK.


PUMP TO BE BY-PASSED.  
 INSIDE DIMENSIONS FOR 15000 SERIES  
 CAR AFTER LINING - 8'-4" x 39'-9 1/2".  
 6-LAMPS PER CAR.  
 9- ROOF VENTS PER CAR.  
 END SCREEN DOORS SLIDE ON SAME  
 TRACK AS END DOORS.  
 2 SCREEN DOORS 2'-8" x 6'-6"

WT. 48,500 LBS.  
 SCALE: 1/4" = 1'  
 RDC 6-9-54

REFERENCE DWG:  
FLOOR PLAN... 423-F-9020

KITCHEN & DINING CAR  
CONVERTED FROM W.R. MAIL CARS  
201 & 202, RFE 17-53

TYPE EG  
2-CARS:  
0916-EG  
0917-EG

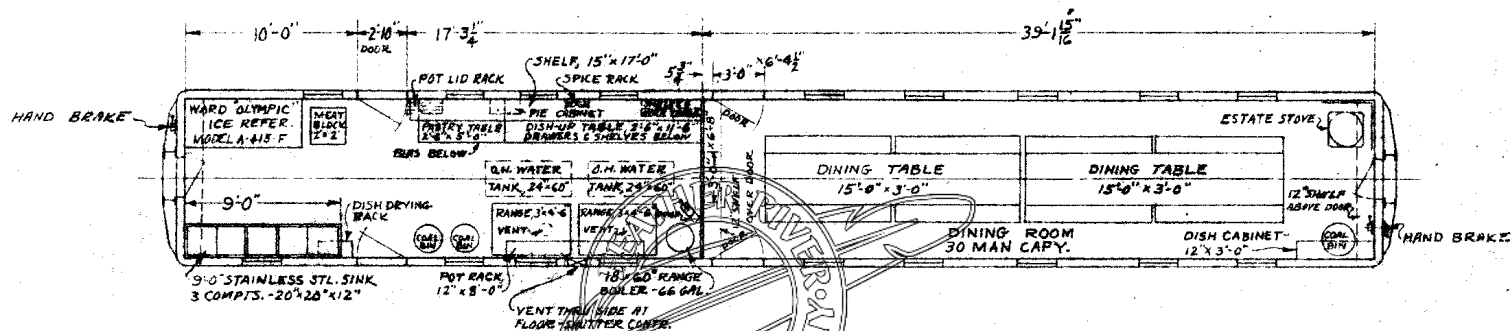

BOTTOM OF WINDOW FRAME OPENING TO BE 35" ABOVE FLOOR.  
ALL SASH TO BE STD. 25" x 29".  
SIDE DOORS TO BE COMBINATION SCREEN & PANEL TYPE.  
KITCHEN & DINING ROOM FLOORS COVERED WITH LINDLEUM.  
FLOOR UNDER SINK COVERED WITH GALVANIZED IRON.  
ALL SHELVES S45.  
6" T&G FLOORING LENGTHWISE.  
STEEL SIDE DOOR LADDERS.  
8-ELECTRIC LIGHTS -110 VOLTS.  
INSIDE DIMENSIONS OF CAR: 69'-3 $\frac{3}{4}$ " x 9'-2 $\frac{1}{2}$ ".  
FOR OUTSIDE DIMENSIONS SEE PAGE 2 OF PASSENGER. EQUIP. BOOK.  
METAL CANOPY OVER RANGES -VENT THRU ROOF.


COLOR SCHEME:  
CEILING - RADIANT CREAM  
WALLS - SURF  
FLOOR - BATTLESHIP GRAY  
OUTSIDE - OMAHA ORANGE  
ROOF - ALUMINUM

WEIGHT 120,200 LBS.  
SCALE:  $\frac{1}{8}$ " = 1'  
RDC 6-10-54

7-25-27.  
8-25-27.  
1-29-28.  
5-7-47

# SUPPLY & COOKS QUARTERS.

TYPE F  
WITHOUT SHOWER

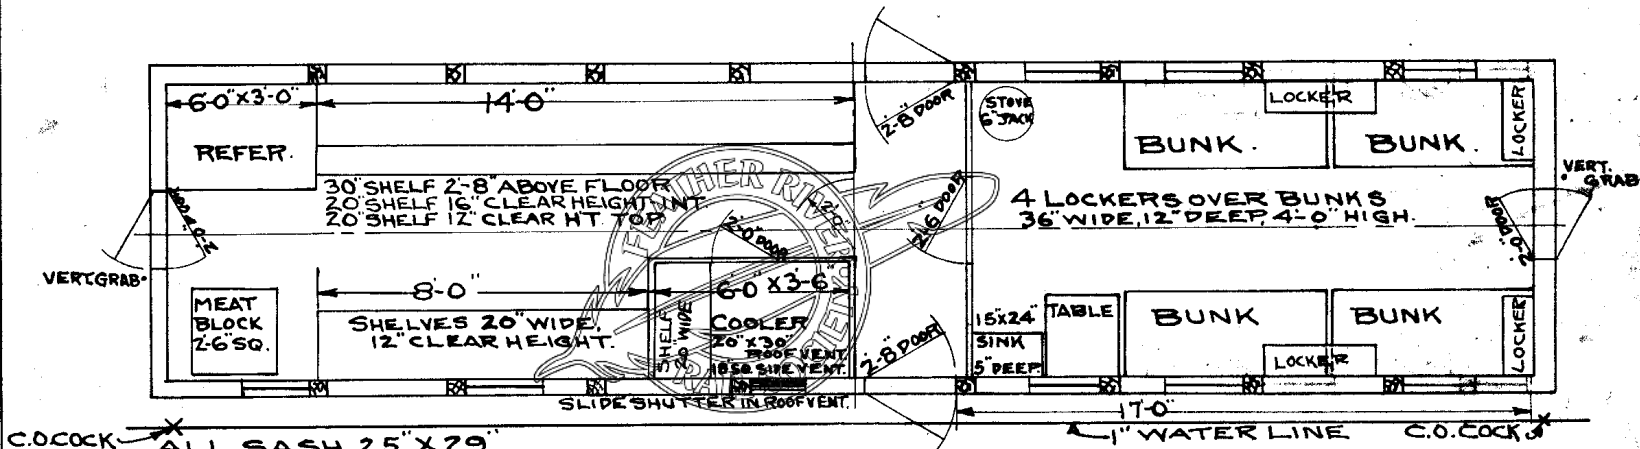

C.O. COCK → ALL SASH 25" X 29"  
WALLS & FLOOR AROUND STOVE LINED  
WITH OLD CAR ROOFING.  
APPLY 2 COATS GRAY PAINT INSIDE.  
ALL SHELVES S4S  
T&G FLOOR LENGTHWISE.  
T&G WALL LINING.  
2'-8" X 6'-6" SIDE SCREEN DOORS.  
2'-0" X 6'-2" END SCREEN DOORS.  
STEEL SIDE DOOR LADDERS,  
4 LAMPS PER CAR.

CAR INSIDE 8'-6" WIDE 40'-0" LONG.


SCALE  $\frac{1}{4}$ " = 1 FT.

C.S. 7-8-27.

REV. 8-18-52  
 REV. 8-21-52  
 REV. 12-17-52

# SUPPLY & COOKS QUARTERS

TYPE F  
 (WITH SHOWER)

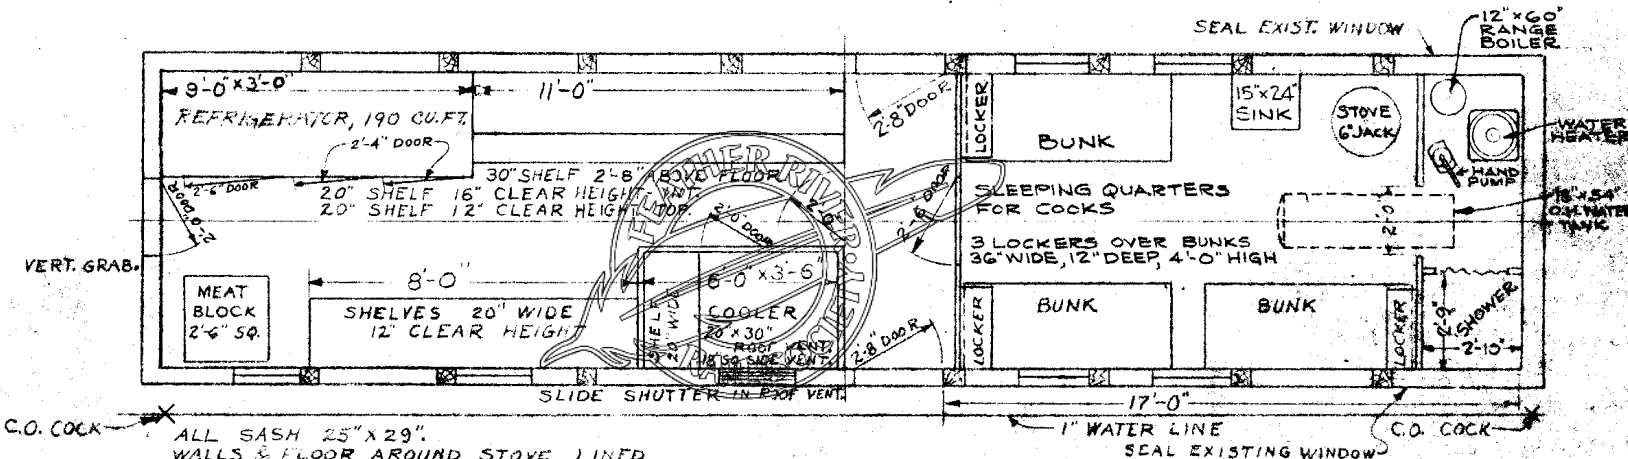

C.O. COCK → ALL SASH 25" x 29".  
 WALLS & FLOOR AROUND STOVE LINED  
 WITH OLD CAR ROOFING.  
 APPLY 2 COATS GRAY PAINT INSIDE.  
 ALL SHELVES S4S.  
 T & G FLOORING LENGTHWISE.  
 T & G WALL LINING.  
~~2'-0" x 6'-0" SIDE SCREEN DOORS.~~  
~~2'-0" x 6'-0" END SCREEN DOORS.~~  
 STEEL SIDE DOOR LADDERS.  
 4 LAMPS PER CAR.

CAR INSIDE: 8'-6" WIDE, 40'-0" LONG.


NOTE: THIS ARRGT. OF SLEEPING  
 QUARTERS FOR USE WITH STEEL  
 FRAME CARS ONLY.

SCALE: 1/4" = 1'  
 WEIGHT - 45,600 LBS.  
 DEC 2-6-51

# SUPPLY & COOKS QUARTERS

TYPE F  
(MODIFIED)

FOR BALANCE OF CAR SEE  
OTHER MODIFIED TYPE F  
DIAGRAM.

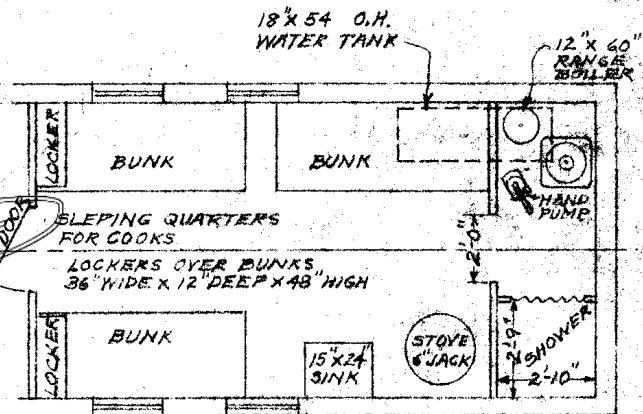

NOTE: THIS ARRGT. OF SLEEPING  
QUARTERS FOR USE WITH WOOD  
FRAME CARS ONLY.


SCALE:  $\frac{1}{4}'' = 1'$



7-25-27.  
3-25-27.  
5-7-47

# DINER.

TYPE G

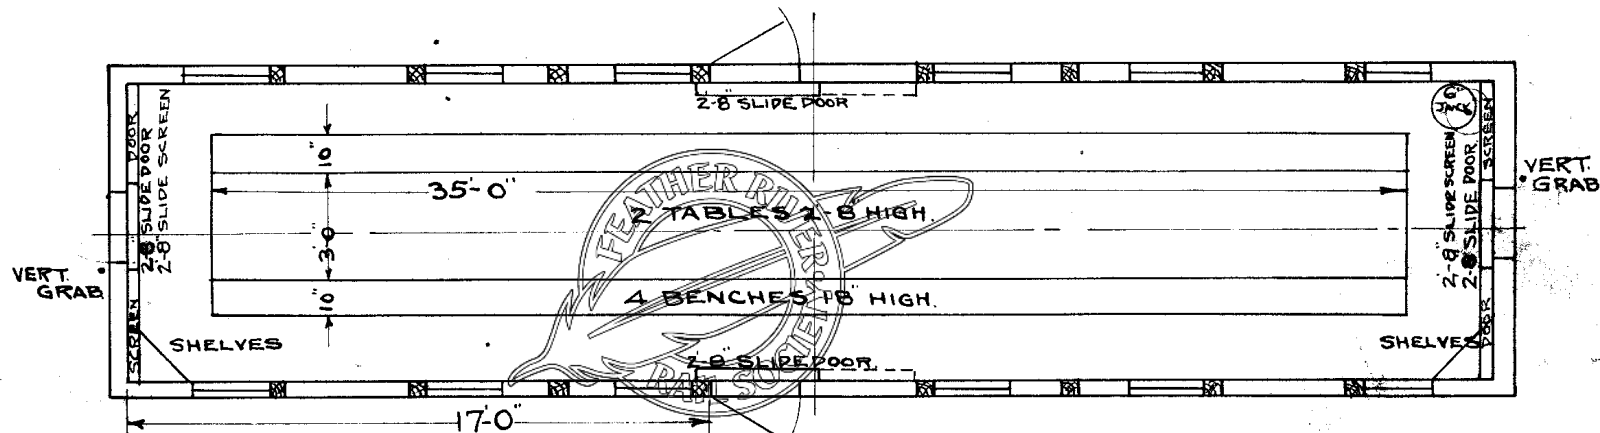

- 8 LAMPS PER CAR.
- ALL SASH 25" X 29"
- WALLS & FLOOR AROUND STOVE LINED WITH OLD CAR ROOFING.
- APPLY 2 COATS GRAY PAINT INSIDE.
- ALL SHELVES S4S.
- T&G FLOOR LENGTHWISE.
- T&G WALL LINING.
- 2-8" X 6'-6" SCREEN DOORS.
- STEEL SIDE DOOR LADDERS.
- END SCREEN DOORS SLIDE ON SAME TRACK AS DOOR.

BOTTOM OF WINDOW FRAME OPENING 34" ABOVE OLD FLOOR


CAR INSIDE 8'-6" WIDE, 40'-0" LONG.

SCALE 1/4" = 1 FT. C.S. 7-8-27.

7-25-27.  
5-7-47

# BUNK CAR.

TYPE H

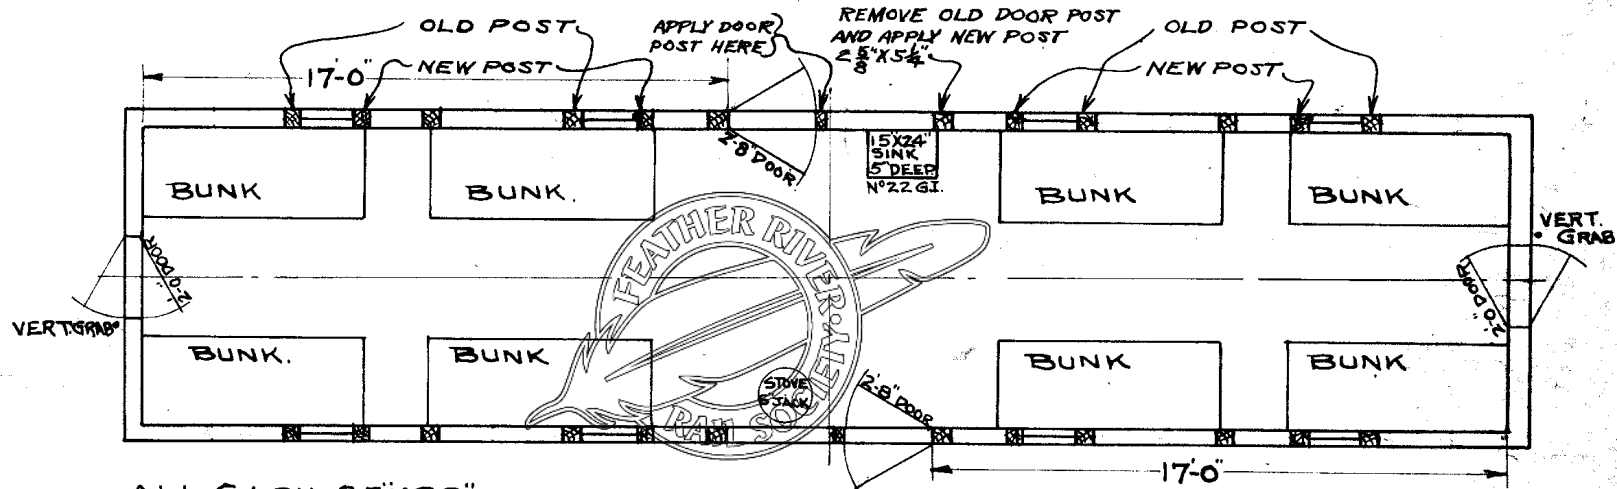

ALL SASH 25'X29"  
 WALLS & FLOOR AROUND STOVE LINED  
 WITH OLD CAR ROOFING.  
 APPLY 2 COATS GRAY PAINT INSIDE.  
 T&G WALL LINING.  
 2-8' X 6-6" SIDE SCREEN DOORS.  
 2-0' X 6-2" END SCREEN DOORS.  
 STEEL SIDE DOOR LADDERS  
 4 LAMPS PER CAR.

BOTTOM OF WINDOW FRAME OPENING 34" ABOVE OLD FLOOR.

CAR INSIDE 8-6" WIDE 40-0" LONG.


WT. 44200\*  
 SCALE 1/4" = 1 FT. CS. 6827.

## BUNK CAR WITH FOREMAN'S COMPT.

8-MAN CAPACITY  
 CONVERTED FROM W.P.  
 COACH ON AFE 67-50

TYPE H-8

ONE CAR  
 0902-H8

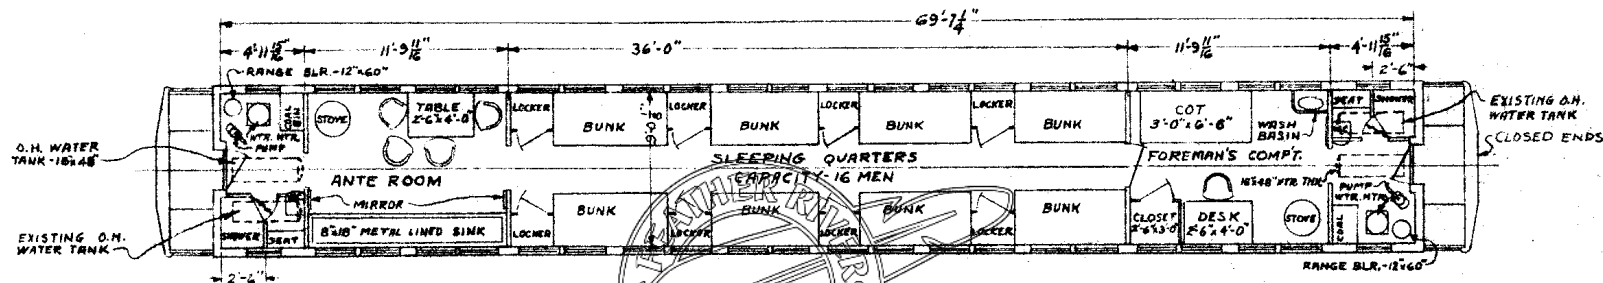

ALL WINDOWS AT LOCKERS AND CLOSET TO BE BLANKED OFF WITH FALSE PANELING.  
 ALL OTHER WINDOWS TO HAVE OUTSIDE REMOVABLE SCREENS.  
 SCREEN PANELS ON END DOORS.  
 DIAPHRAGMS REMOVED-12 GA. STEEL PL. RIVETED IN PLACE.  
 ELECTRIC LIGHTS-110 V.

## COLOR SCHEME:

CEILING --- RADIANT CREAM  
 WALLS --- SURF  
 FLOOR --- BATTLESHIP GRAY  
 OUTSIDE - OMAHA ORANGE  
 ROOF --- ALUMINUM

INSIDE DIMENSIONS: 9'-0 1/8" x 69'-7 1/4"

FOR OUTSIDE DIMENSIONS SEE PAGE 3 IN PASSENGER EQUIP. BOOK.

SCALE: 1/8" = 1'-0"

WEIGHT: 127,400 LBS.


RDC, 8-22-52

## BUNK CAR WITH FOREMAN'S COMP'T.

8 MAN CAPACITY

CONVERTED FROM W.P.  
COACHES ON AFE 39-52

TYPE H-8

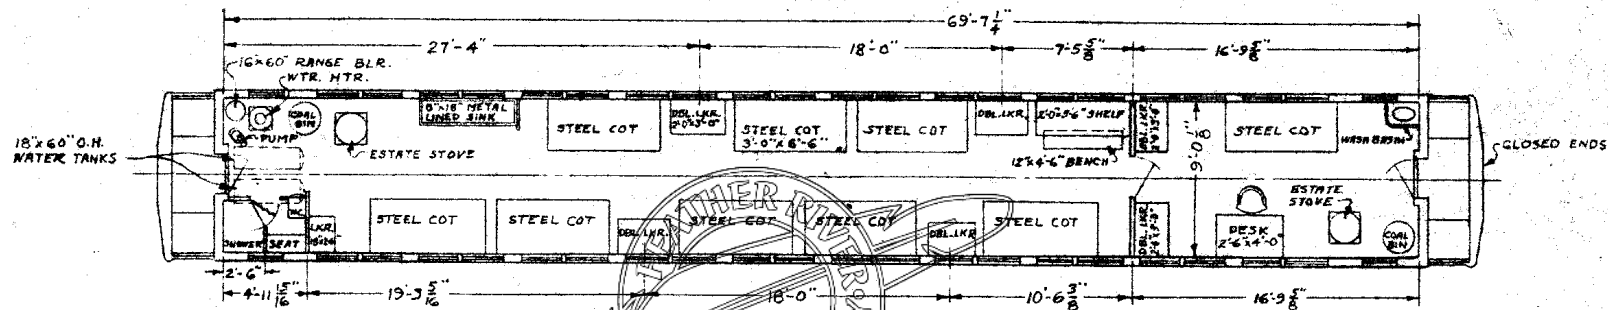TWO CARS  
0908-H8  
0910-H8

ALL WINDOWS AT LOCKERS TO BE BLANKED OFF WITH FALSE PANELING.  
ALL OTHER WINDOWS TO HAVE OUTSIDE REMOVABLE SCREENS.  
DIAPHRAMS REMOVED - 12 GA. STEEL PL. RIVETED IN PLACE.  
ELECTRIC LIGHTS - 110 V.

## COLOR SCHEME:

CEILING -- RADIANT CREAM  
WALLS -- SURF  
FLOOR -- BATTLESHIP GRAY  
OUTSIDE -- OMAHA ORANGE  
ROOF -- ALUMINUM

INSIDE DIMENSIONS OF CAR: 9'-0 1/8" x 69'-7 1/4".  
FOR OUTSIDE DIMENSIONS SEE PAGE 3 IN PASSENGER EQUIP. BOOK.

SCALE: 1/8" = 1'-0"

WEIGHT: 122,800 LBS.

RDC 8-26-52




## BUNK CAR WITH FOREMAN'S COMPT.

12 MAN CAPACITY  
 CONVERTED FROM W.P.  
 COACH ON AFE 67-50

TYPE H-12

ONE CAR  
 0901-H12

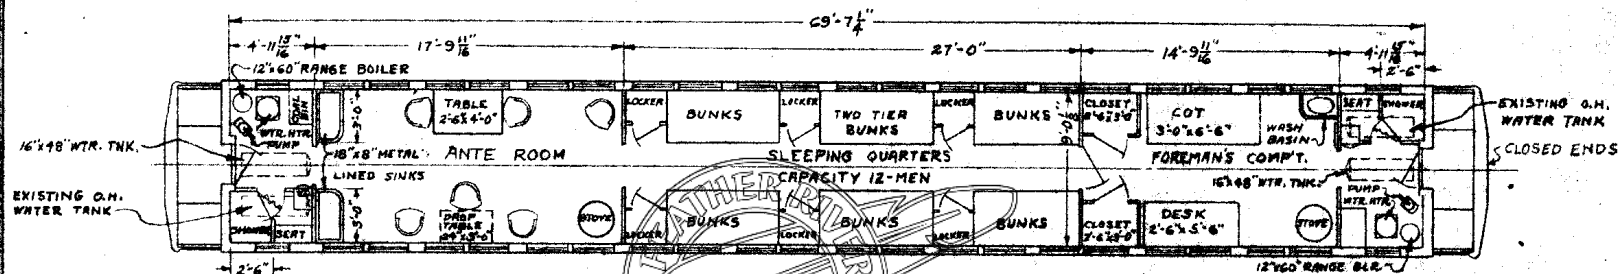

ALL WINDOWS AT LOCKERS & CLOSET TO BE BLANKED OFF WITH FALSE PANELING.  
 ALL OTHER WINDOWS TO HAVE OUTSIDE REMOVABLE SCREENS.  
 SCREEN PANELS ON END DOORS.  
 DIAPHRAGMS REMOVED - 12 GA. STEEL PL. RIVETED IN PLACE.  
 ELECTRIC LIGHTS - 110V.

## COLOR SCHEME:

CEILING -- RADIANT CREAM  
 WALLS -- SURF  
 FLOOR --- BATTLESHIP GRAY  
 OUTSIDE -- OMAHA ORANGE  
 ROOF --- ALUMINUM

INSIDE DIMENSIONS: 9'-0 1/8" x 69'-7 1/4"

FOR OUTSIDE DIMENSIONS SEE PAGE 3 IN PASSENGER EQUIP. BOOK

SCALE: 1/8" = 1'-0"

WEIGHT - 128,800 LBS.

# BUNK CAR

12-MAN CAPACITY  
 CONVERTED FROM W.P.  
 COACHES ON AFE 63-51

TYPE H-12


FOUR CARS

0903 - H12

0904 - H12

0905 - H12

0906 - H12

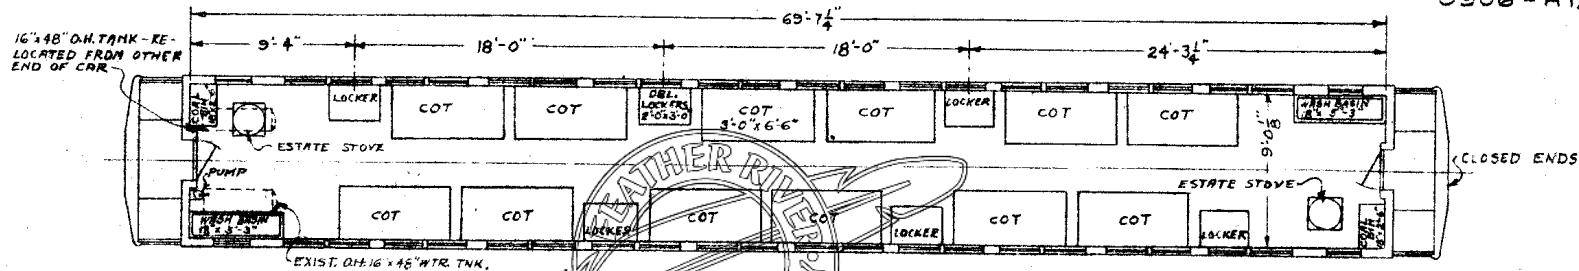

ALL WINDOWS AT LOCKERS TO BE BLANKED OFF WITH FALSE PANELING.  
 ALL OTHER WINDOWS TO HAVE OUTSIDE REMOVABLE SCREENS.  
 SCREEN PANELS ON END DOORS.  
 DIAPHRAMS REMOVED - 12 GA. STEEL PL. RIVETED IN PLACE.  
 ELECTRIC LIGHTS - 110 V.

## COLOR SCHEME:

CEILING --- RADIANT CREAM  
 WALLS --- SURF  
 FLOOR --- BATTLESHIP GRAY  
 OUTSIDE --- OMAHA ORANGE  
 ROOF --- ALUMINUM

INSIDE DIMENSION: 9'-0 1/8" x 69'-7 1/4"

FOR OUTSIDE DIMENSIONS SEE PAGE 3 IN PASSENGER CAR EQUIP. BOOK.

SCALE: 1" = 1'-0"


WT. 122,800 LBS.

BDC 3-25-53

# DIVIDED BUNK CAR. FOREMAN & ENGINE CREW.

TYPE J

NOTE:  
THIS ARRGMT. WILL PERMIT  
4 BUNKS IN EACH END.

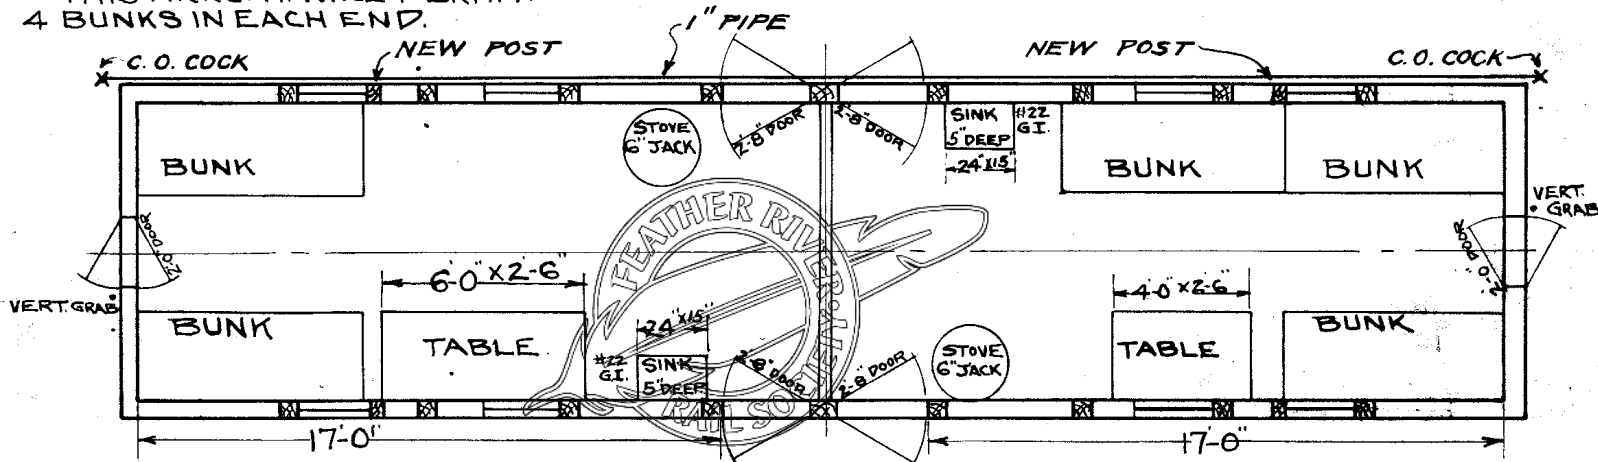

ALL SASH 25" X 29"  
 WALLS & FLOOR AROUND STOVES LINED  
 WITH OLD CAR ROOFING.  
 APPLY 2 COATS GRAY PAINT INSIDE.  
 T&G FLOORING LENGTHWISE, OFFICE END ONLY.  
 T&G WALL LINING.  
 2-8" X 6-6" SIDE DOOR SCREENS.  
 2-0" X 6-2" END DOOR SCREENS.  
 STEEL SIDE DOOR LADDERS.  
 4 LAMPS PER CAR.

BOTTOM OF WINDOW FRAME OPENING  
 34" ABOVE OLD FLOOR OF CAR

CAR INSIDE 8'-6" WIDE 40'-0" LONG.

SCALE  $\frac{1}{4}$ " = 1 FT. CS. 7-9-27.




5-7-47  
12-9-55

AFE. 67-39  
069-JB  
082-JB  
0100-JB  
0108-JB

# DIVIDED BUNK CAR WITH SINGLE SHOWER STALL.

TYPE JB

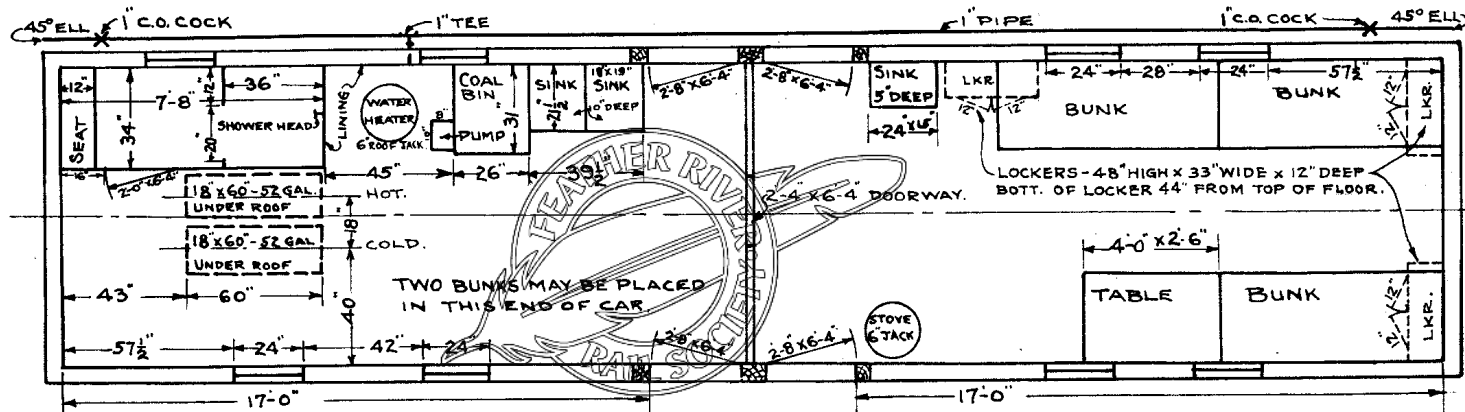

ALL SASH 25" x 29" - SLIDE UP.  
 WALLS & FLOOR AROUND HEATER & STOVE LINED WITH OLD CAR ROOFING.  
 SHOWER STALL LINED WITH GALVANIZED IRON.  
 T&G FLOORING LENGTHWISE, T&G WALL LINING.  
 GLASS FABRIC ROOFING.

STEEL SIDE DOOR LADDERS.  
 BOTTOM OF WINDOW FRAME OPENING 34" ABOVE OLD FLOOR.

SHOWER ROOM WALLS EXTEND FROM FLOOR TO ROOF.  
 4 LAMPS PER CAR.

CAR INSIDE 8'-6" WIDE & 40'-0" LONG.

WT. 45900 #


SCALE 1/4" = 1 FT

7-12-39.

1-2-37-60  
 5-7-47  
 11-22-55

2 SHOWER BATH CAR  
 WITH TANK AND TOOL COMPARTMENT  
 (FROM OLD 15001 SERIES CAR)  
 SEE DWG. 423-F-900

TYPE K

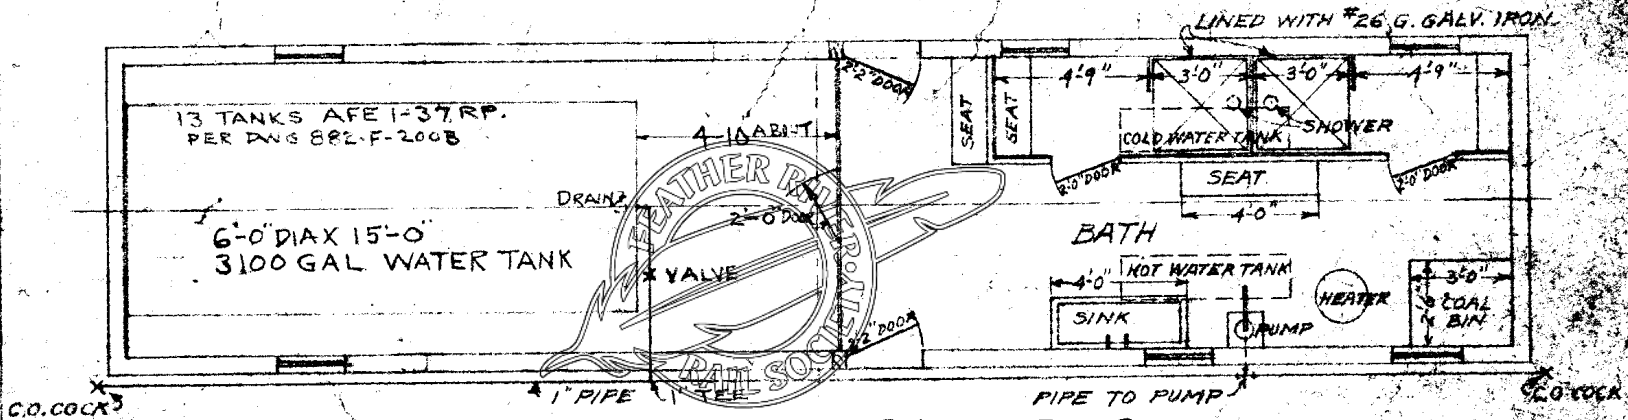

WALLS AND FLOOR AROUND STOVE  
 LINED WITH OLD CAR ROOFING.  
 APPLY 2 COATS GRAY PAINT INSIDE BATH END  
 ONE HOT & ONE COLD WATER 18" X 60" TANK ON ROOF  
 HEATER, CRANE (AMERICAN #1400)  
 PUMP, DEMING FIG. 518  
 STEEL SIDE DOOR LADDERS  
 VERTICAL GRABS AT SIDE DOORS  
 ALL SASH 25" X 25"  
 CAR INSIDE 8'-6" X 26'-6"

2 LAMPS PER CAR.


SCALE  $\frac{1}{4}$ " = 1 FT.

MWB 2-25-36

5-7-47  
1-16-51  
5-14-57

# 6 SHOWER BATH CAR

TYPE L

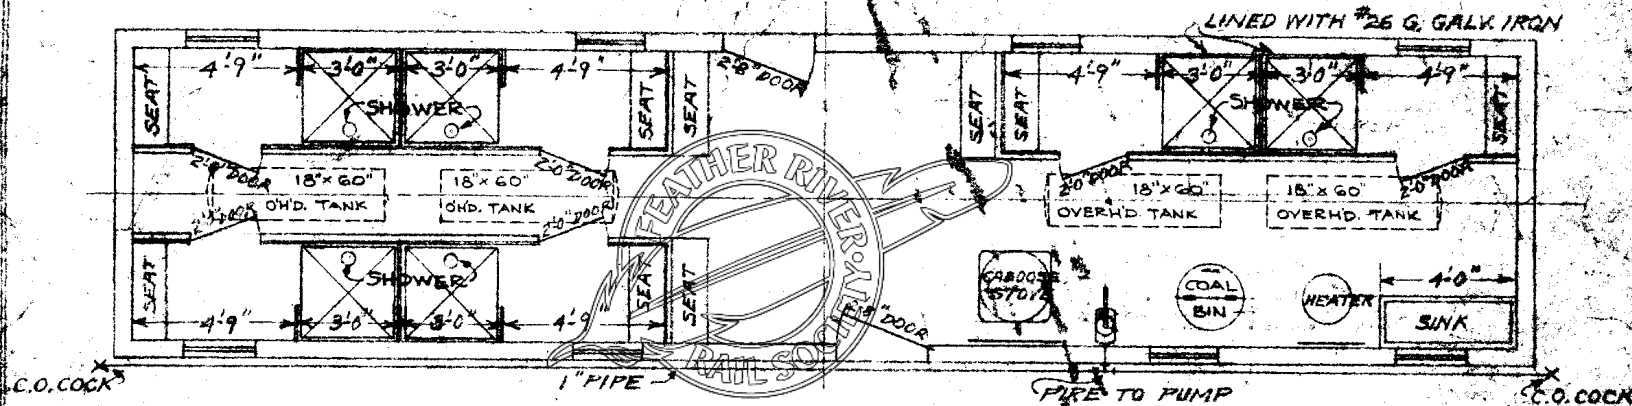

WALLS AND FLOOR AROUND STOVE  
LINED WITH OLD CAR ROOFING.  
APPLY 2 COATS GRAY PAINT INSIDE BATH END  
TWO HOT & TWO COLD WATER 18" x 60" OVERHEAD TANKS  
HEATER, CRANE #1400 AMERICAN, COAL FIRED.  
PUMP, DEMING FIG. 518  
STEEL SIDE DOOR LADDERS

ALL SASH 25" x 29"  
CAR INSIDE 8'-6" x 40'-6"

4 LAMPS PER CAR.


SCALE  $\frac{1}{2}$ " = 1 FT.

NOV 2-25-36

MADE CHANGES  
AS SKETCHED  
6-9-42  
5-7-47

# COMBINATION KITCHEN, DINER, & BUNK CAR

TYPE M

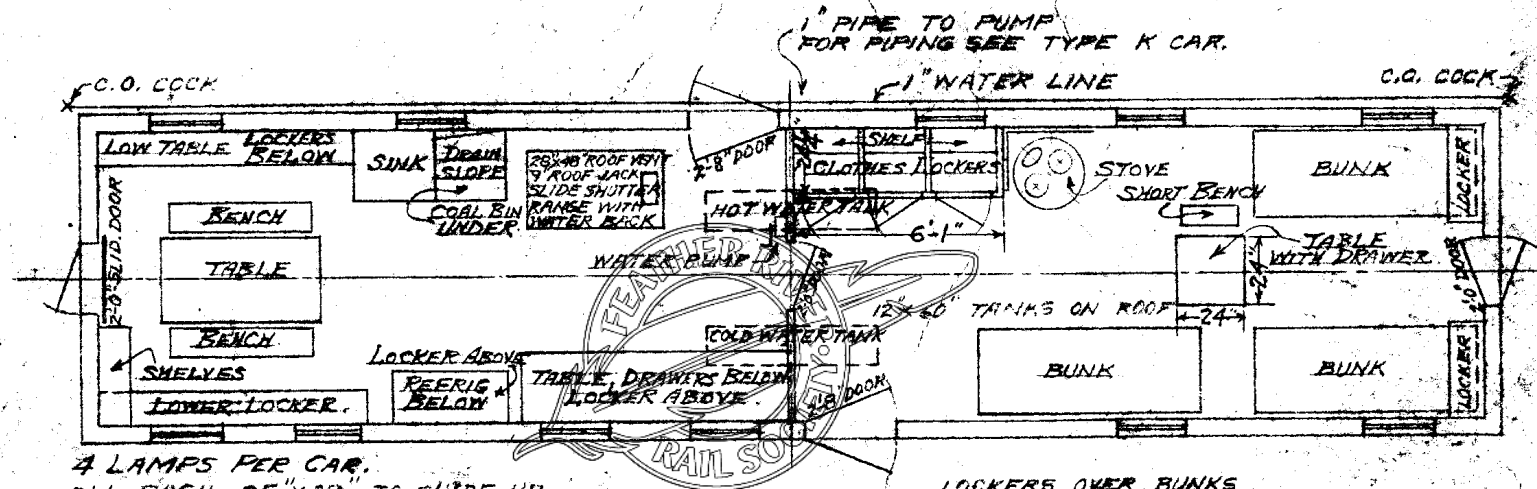

4 LAMPS PER CAR.  
ALL SASH 25" X 29" TO SLIDE UP  
WALLS & FLOOR AROUND STOVE  
LINED WITH OGD CAR ROOFING  
APPLY 2 COATS GRAY PAINT INSIDE  
T&G FLOOR LENGTHWISE  
ALL SHELVES S 4 S.  
2'-8" X 6'-6" SIDE SCREEN DOORS  
2'-0" X 6'-2" END " "  
STEEL SIDE DOOR LADDERS  
CAR INSIDE 8'-6" X 40'-6"

LOCKERS OVER BUNKS  
24" WIDE 12" DEEP, 48" HIGH.  
STEEL BUNKS


SCALE  $\frac{1}{4}$ " = 1 FT

10000 2-25-36

REVISED 3/6/53  
 REVISED 4/1/53

# LIVING QUARTERS CAR (2 MAN CAPACITY)

TYPE M-2

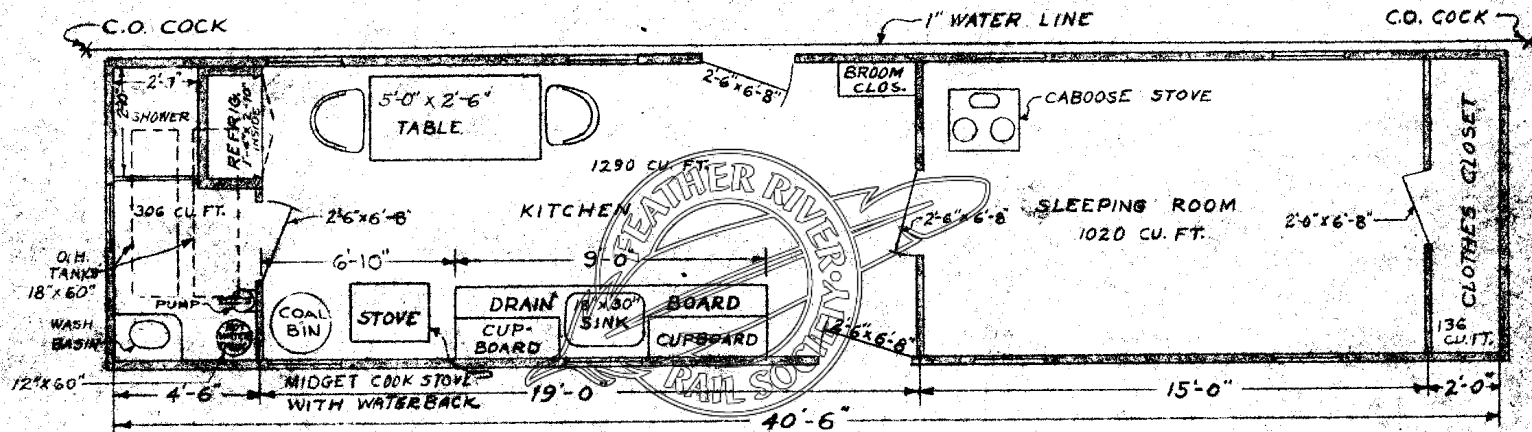

ALL SASH 25" x 29" TO SLIDE UP.  
 WALLS & FLOOR AROUND STOVE  
 LINED WITH OLD CAR ROOFING.

T & G FLOOR LENGTHWISE.  
 ALL SHELVES S & S.  
 STEEL SIDE DOOR LADDERS.  
 CAR INSIDE 8'-6" x 40'-6"

KITCHEN	1292	CU. FT.
WASHROOM	306	" "
BEDROOM	1020	" "
CLOSET	136	" "
<b>TOTAL</b>	<b>2754</b>	<b>" "</b>

**NOTE:**

BOTTOM OF WINDOW FRAME  
 OPENINGS TO BE 34" ABOVE FLOOR  
 EXCEPT WINDOW OVER SINK WHICH  
 IS 46" ABOVE FLOOR.


SCALE:  $\frac{1}{4}$ " = 1 FT.

RDC 2-26-53

# LIVING QUARTERS CAR (4 MAN CAPACITY)

TYPE M-4

SLEEPING ROOM.....1598 CU. FT  
 KITCHEN.....850 CU. FT  
 WASH ROOM.....306 CU. FT  
 TOTAL.. 2754 CU. FT.

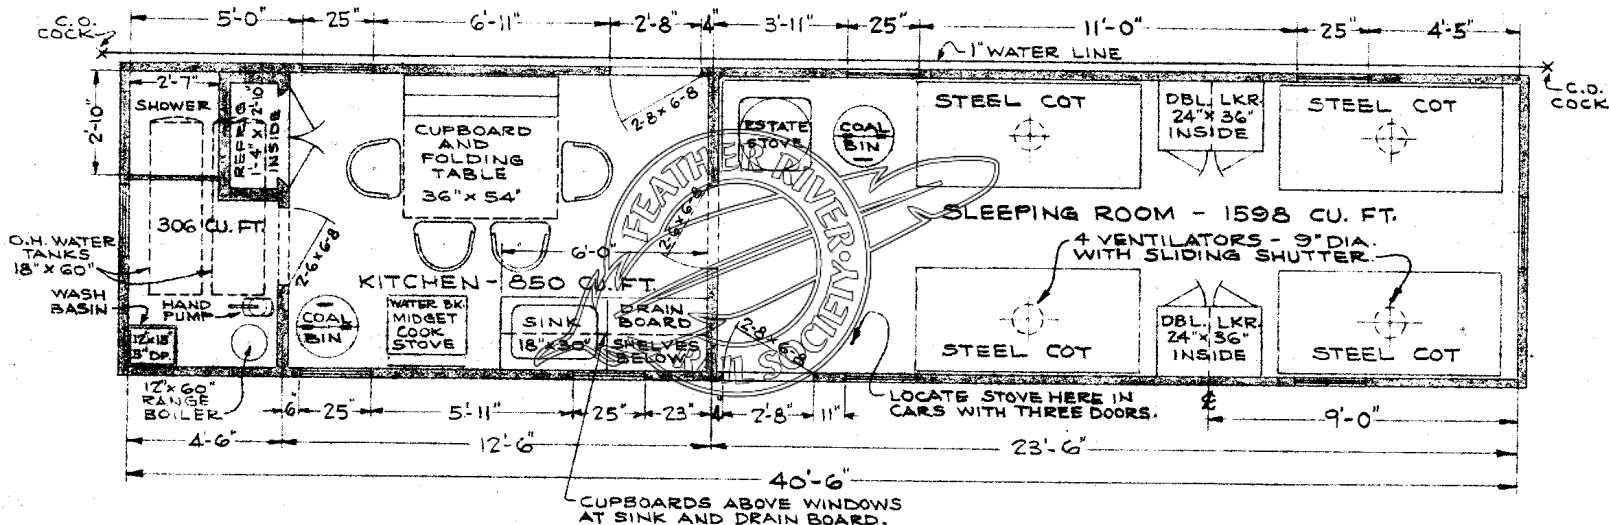

ALL SASH 25"x29" TO SLIDE UP.  
 WALLS AND FLOOR AROUND STOVE  
 TO BE LINED WITH OLD CAR ROOFING.  
 T. & G. FLOORING LENGTHWISE.  
 CAR INSIDE 8'-6" x 40'-6".

BOTTOM OF WINDOW FRAME OPENINGS TO  
 BE 34" ABOVE FLOOR EXCEPT WINDOW  
 OVER SINK WHICH IS 46" ABOVE FLOOR.



SCALE 1/4" = 1'-0"

J.R.L. 3-30-54

NO. 0707-M

# BATCHING CAR

(MADE FROM TYPE 'H' CAR)

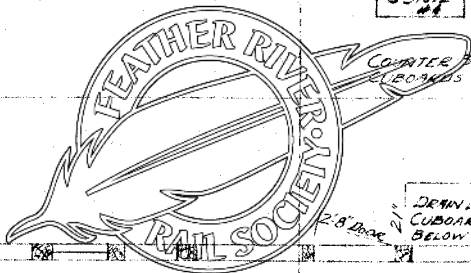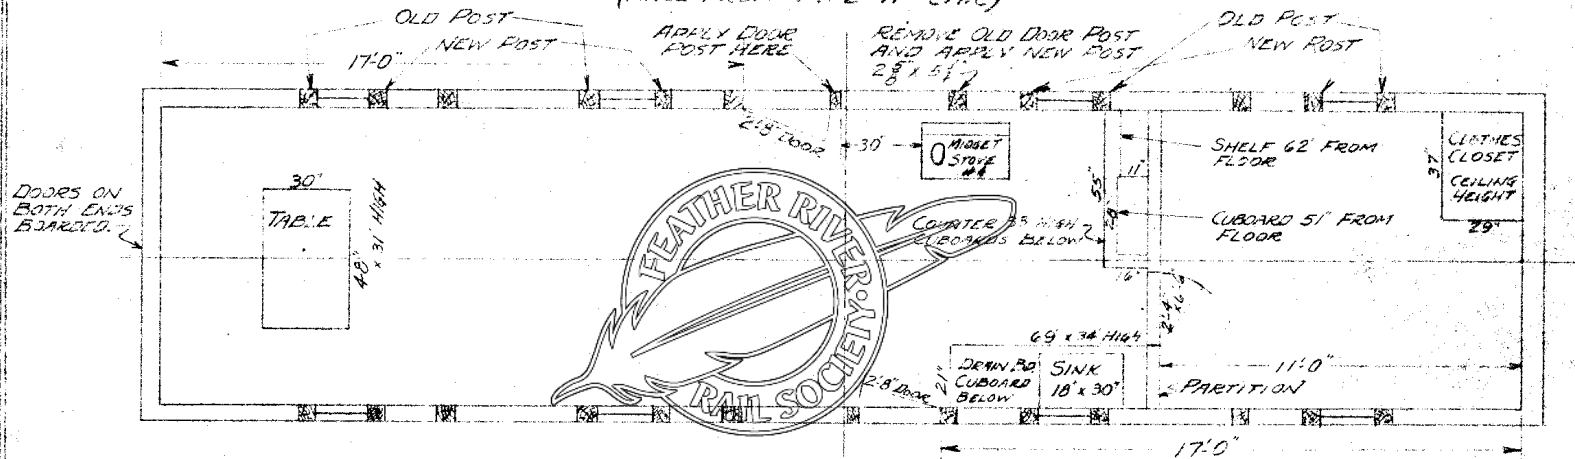

ALL SASH 25" X 29"  
 WALLS & FLOOR AROUND STOVE LINED  
 WITH OLD CAR ROOFING;  
 APPLY 2 COATS GRAY PAINT INSIDE.  
 T & G WALL LINING  
 2-8" x 6-6" HOLLYWOOD DOORS.  
 STEEL SIDE DOOR LADDERS.

BOTTOM OF WINDOW FRAME OPENING 34" ABOVE OLD FLOOR.


CAR INSIDE 8'-6" WIDE 40'-0" LONG.

SCALE 1/4" = 1 FT.

RWC 7-24-51

## BUNK CAR WITH 500 GAL. WATER TANK

TYPE N

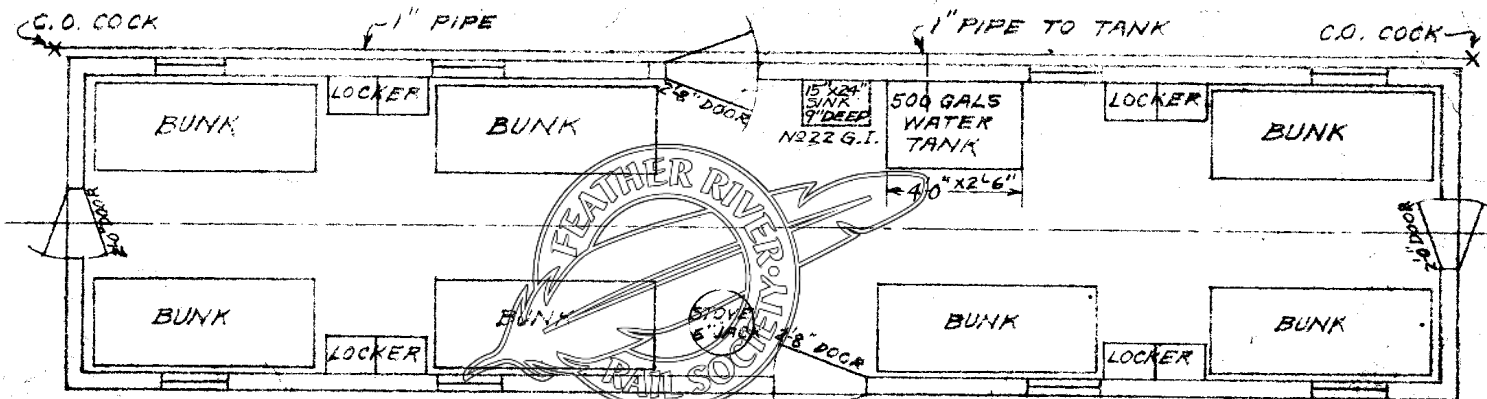

ALL SASH 25" x 29"  
 WALLS & FLOOR AROUND STOVE  
 LINED WITH OLD CAR FLOORING  
 APPLY 2 COATS GRAY PAINT INSIDE  
 T & G FLOORING  
 2'-8" x 6'-6" SIDE SCREEN DOORS  
 2'-0" x 6'-2" END " "  
 STEEL SIDE DOOR LADDERS.  
 STEEL BUNKS  
 LOCKERS 36" x 12" x 6'-0", SHELF ABOVE, HOOKS BELOW  
 CRK INSIDE 8'-6" x 40'-6"

4 LAMPS PER CAR.

SCALE  $\frac{1}{4}$ " = 1 FT. MMB 2-26-36






REF. DWG. 428-F-9010

TOOL & WATER CAR  
CONVERTED FROM STOCK CARS 75501 SERIES  
AFE 211-55

TYPE TW  
THREE CARS  
0941-TW  
0942-TW  
0943-TW

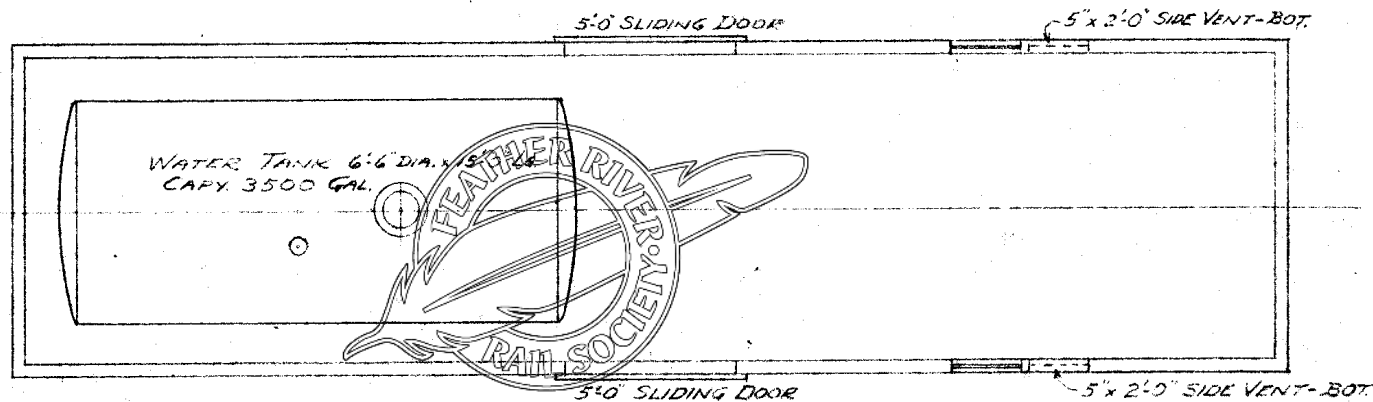

WINDOW SASH 25" x 29"  
SASH COVERED WITH WIRE MESH SCREEN.  
BOTTOM OF WINDOW FRAME 53" ABOVE FLOOR.


CAR INSIDE 8'-10" WIDE x 36'-6" LONG.

RWC 4-15-58

# ELECTRICIANS' SUPPLY & QUARTERS

CAR 0580X

X-1

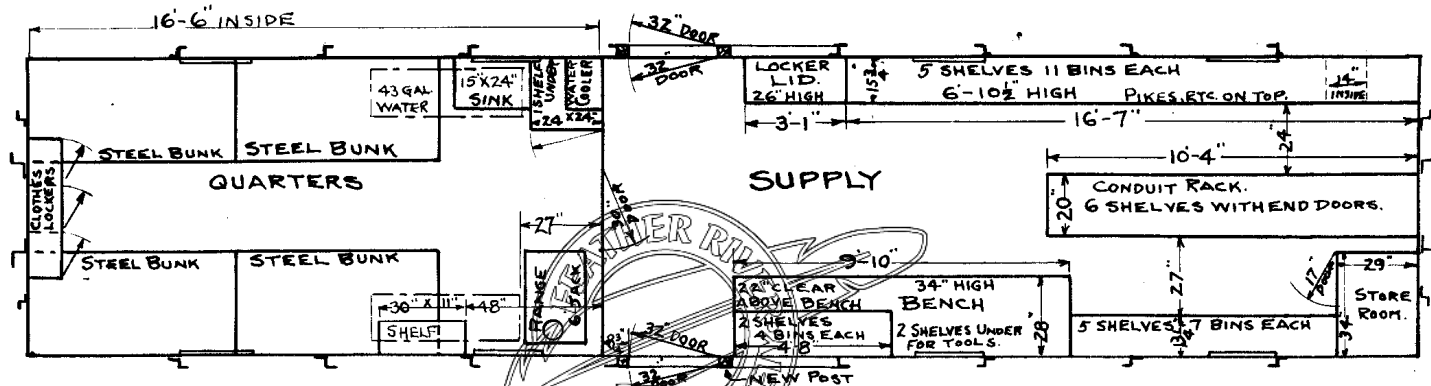

DOUBLE SHEATHED ROOF.  
 FLOOR, SIDE & END WALLS T&G LINED  
 8 25" X 29" CABOOSE SASH  
 12" X 18" X 34" STD. WATER COOLER.  
 N°4 MIDWEST RANGE.  
 ALL BINS HAVE DOORS.  
 DOUBLE LINING AROUND RANGE -  $\frac{1}{8}$ " ASBESTOS &  $\frac{3}{32}$ " IRON  
 3 COMPARTMENT CLOTHES LOCKER - 48" WIDE 12" DEEP 47" HIGH.  
 MADE FROM 15001 SERIES BOX CAR.  
 2 - 16" X 50" COPPER WATER TANKS HUNG FROM ROOF CAR LINES

WATER TANKS FILLED THROUGH ROOF.  
 FAUCET AT SINK PIPED TO BOTH TANKS.  
 TOP OF BENCH LINED WITH  $\frac{3}{32}$  IRON.  
 2 - 8" X 6 - 6" SIDE SCREEN DOORS.  
 STEEL SIDE DOOR LADDERS.  
 APPLY TWO COATS GRAY PAINT INSIDE  
 4 LAMPS PER CAR.