


LE LELVICH

# OUTFIT CARS

MOTIVE POWER DEPT.

WESTERN PACIFIC RAILROAD

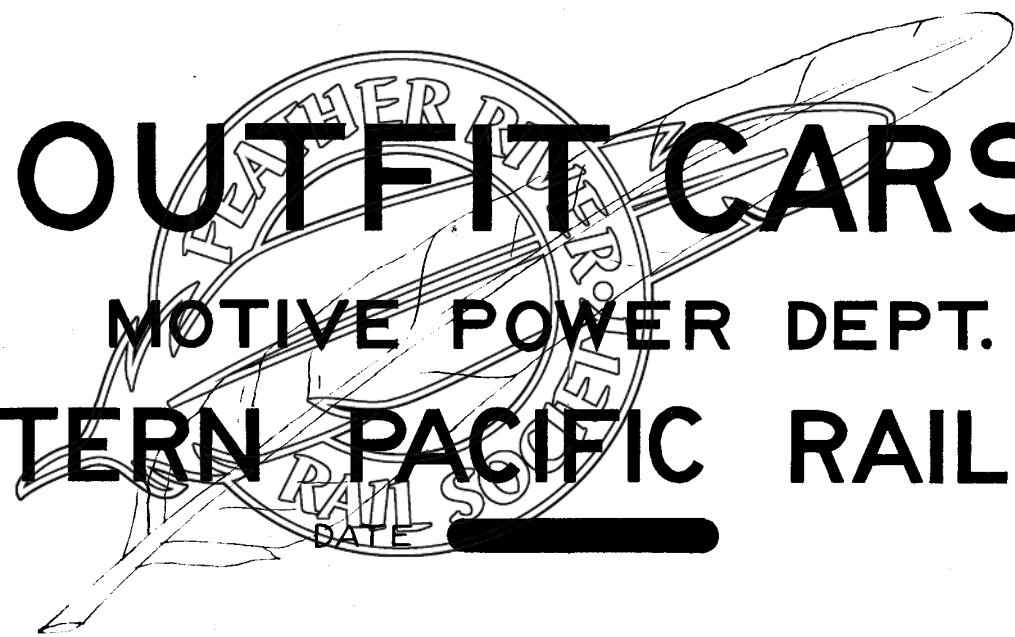


ARRGMT OF CARS IN OUTFITS.

A  B FOR COOK & 4 MEN.

D  C  H  H FOR 16 MEN COOK & FOREMAN. CAN BE INCREASED TO 40 MEN BY ADDING 1 CAR G FOR DINNER & 1 CAR H FOR EACH 8 MEN.

B  F  C  G ADD ONE CAR H FOR EACH 8 MEN.  
20-55 MAN OUTFIT.


B  G  E  G  F ADD 1 CAR H FOR EACH 8 MEN  
55 TO 80 OR MORE MAN OUTFIT. ADD 1 CAR G FOR EACH 36 MEN OVER 80.  
OVER 80 MEN ADD ONE CAR H FOR COOKS.

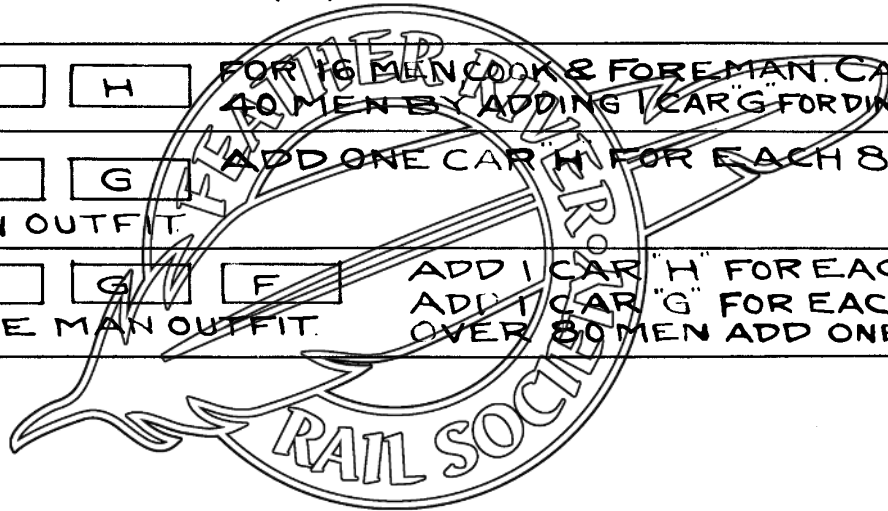

7-25-27  
2-29-28  
5-7-47

# KITCHEN CAR.

TYPE A

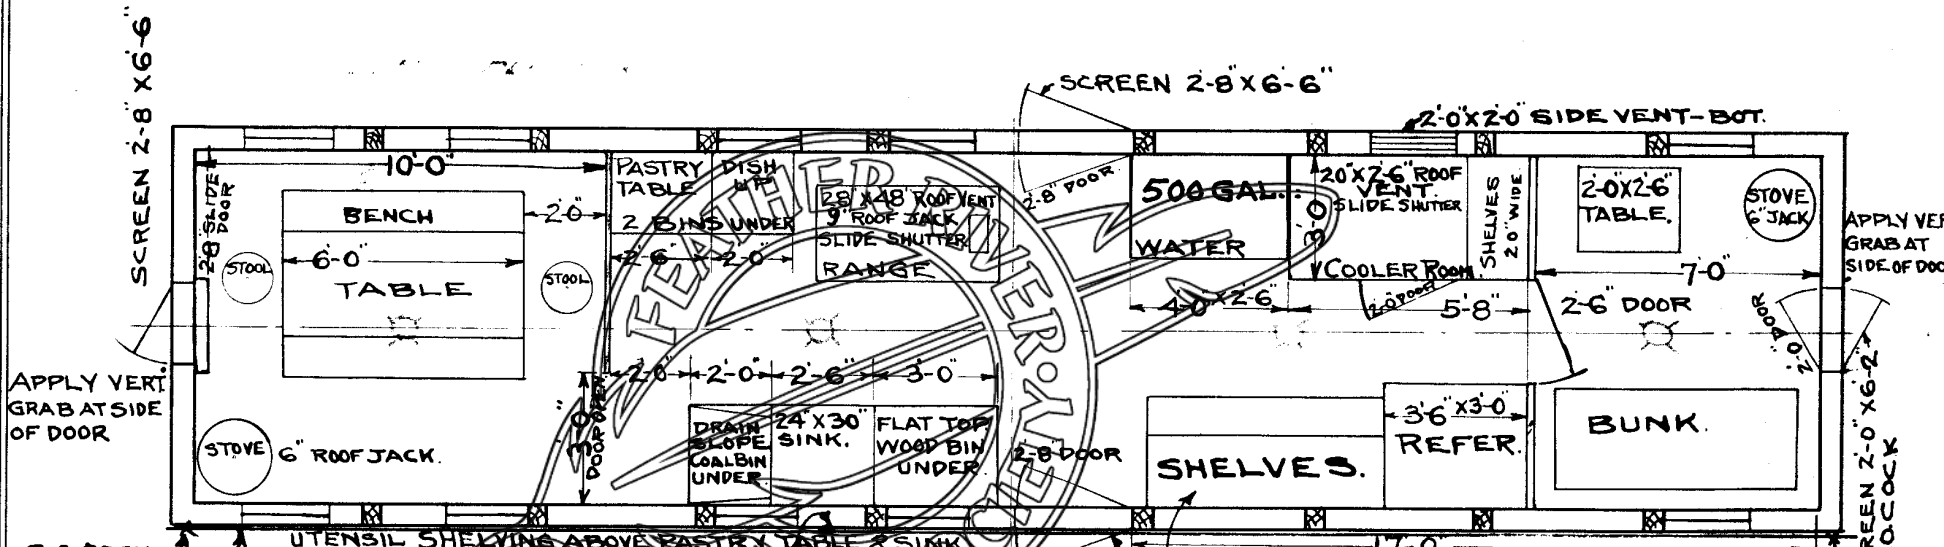

UTENSIL SHELVING ABOVE PASTRY TABLE & SINK  
1" WATER LINE  
C.O.COCK

4" RISER WITH COCK AT SINK

SCREEN 2-8" X 6-6"

17-0"

FIRST SHELF 2-6" WIDE 2-8" FROM FLOOR.  
SECOND SHELF 20" WIDE 16" ABOVE FIRST SHELF.  
BALANCE OF SHELVING 20" WIDE 12" CLEAR HT.

**SHELF SLOPE 3" IN 12"**  
**ALL SHELVES S45.**  
WALLS & FLOOR AROUND STOVES LINED WITH OLD CAR ROOFING.  
APPLY 2 COATS GRAY PAINT INSIDE.  
ALL SASH 25" X 29"  
T&G FLOORING LENGTHWISE.  
T&G WALL LINING  
STEEL SIDE DOOR LADDERS.  
6 LAMPS PER CAR.


4 LIGHTS

CAR INSIDE 8'-6" WIDE & 40'-0" LONG.

SCALE 1/4" = 1 FT. C.S. 7-6-27.

OFFICE CAR

TYPE 'B

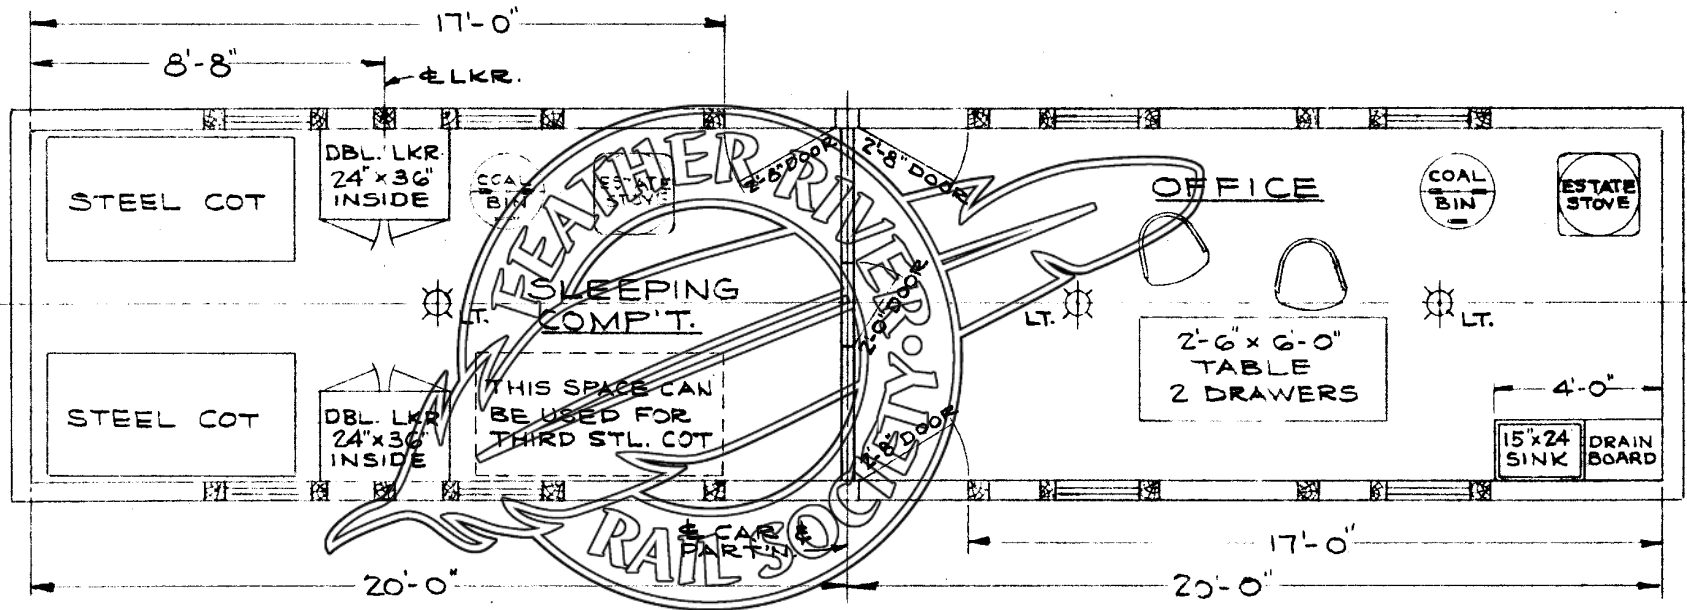


ALL WINDOW SASH 25" x 29"  
 WALLS AND FLOOR AROUND STOVES LINED.  
 BOTTOM OF WINDOW FRAME OPENING 38" ABOVE OLD FLOOR.  
 STEEL SIDE DOOR LADDERS.

CAR INSIDE 8'-6" WIDE x 40'-0" LONG.

CAR NO. 0252-B  
 CONVERTED FROM CAR NO. 0252-H

TYPE B

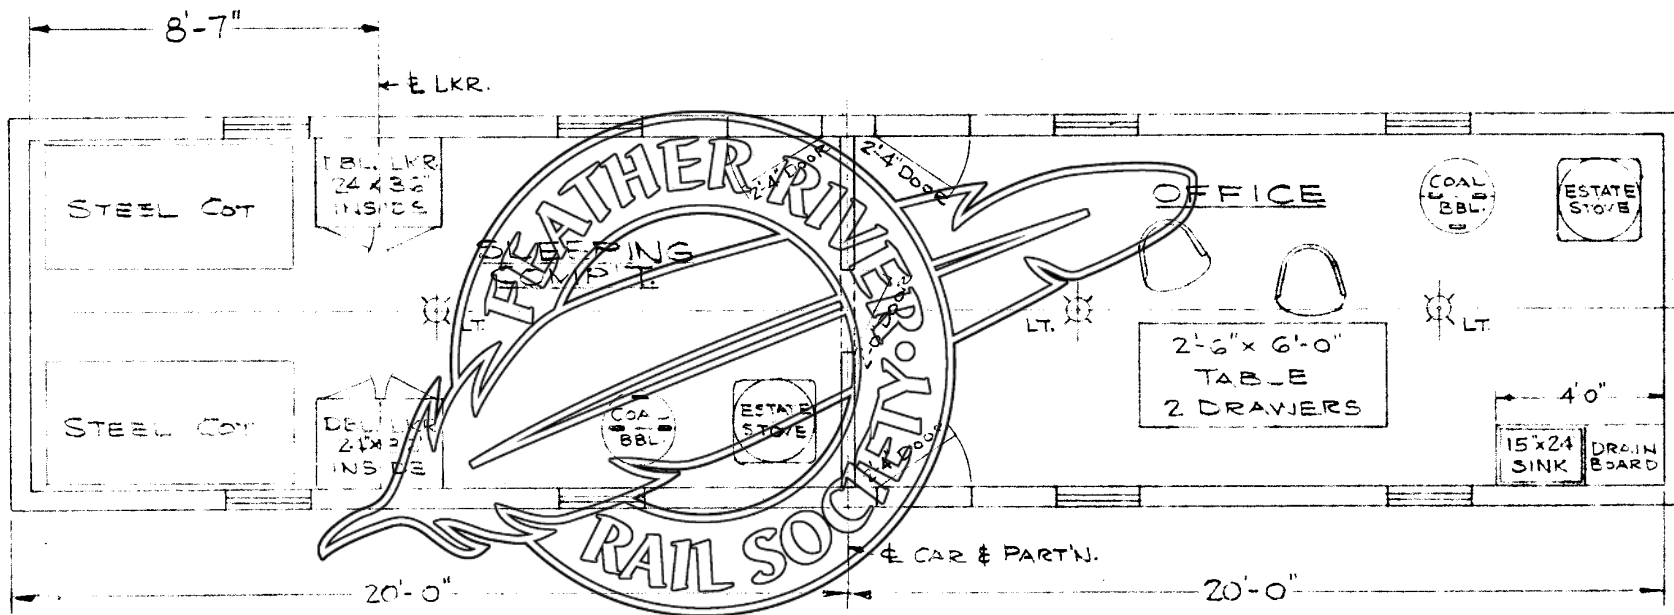


ALL WINDOW SASH 25'x29"  
 WALLS AND FLOOR AROUND STOVES LINED.  
 BOTTOM OF WINDOW FRAME 34" ABOVE FLOOR.  
 STEEL SIDE DOOR LADDERS.

CAR INSIDE 3'-6" WIDE x 40'-0" LONG.

TYPE "B"

CAR No. MW 0683-B

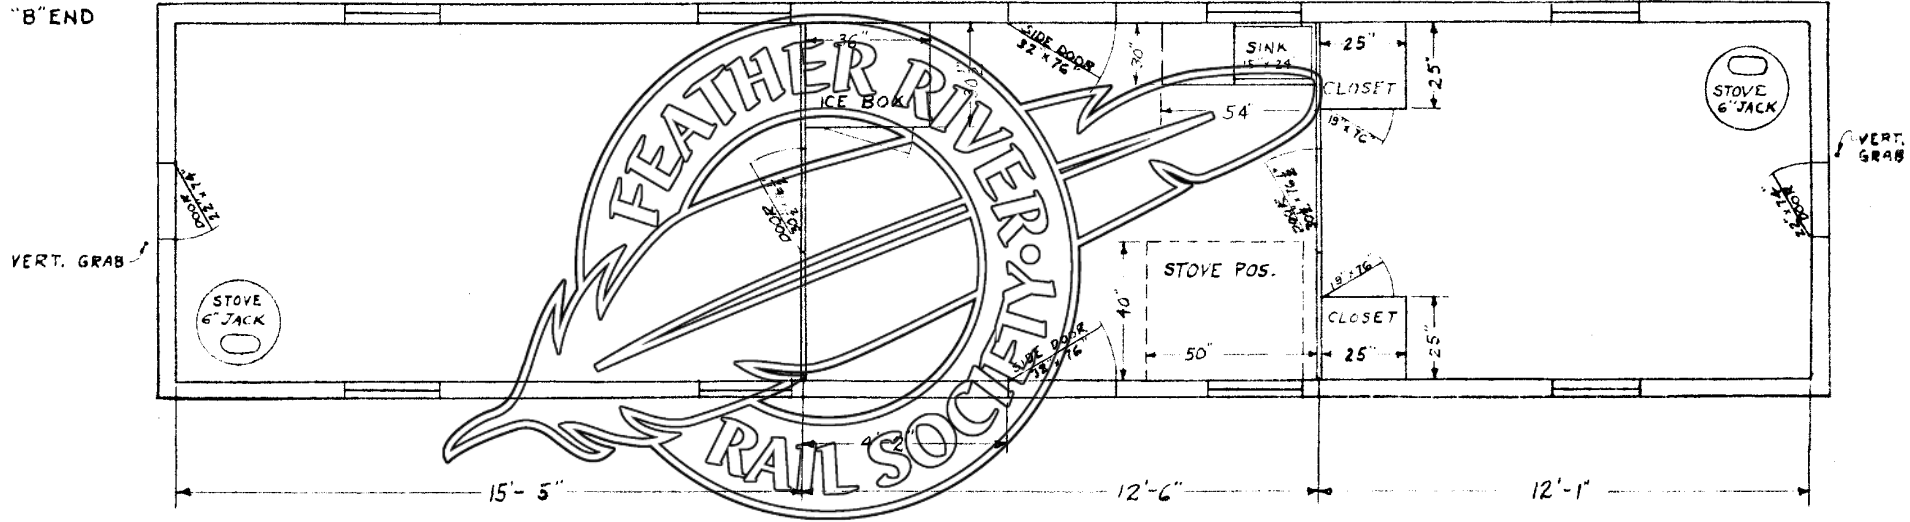


ALL SASH 25" x 29"  
WALLS & FLOOR AROUND STOVES LINED  
T&G FLOORING LENGTHWISE  
T&G WALL LINING  
BOTTOM OF WINDOW FRAME 38" ABOVE FLOOR  
STEEL SIDE DOOR LADDERS  
INSIDE DIMENSIONS OF CAR: 8'-6" x 40'-0"

SCALE:  $\frac{1}{4}'' = 1'$   
WEIGHT: 49,900 LBS.  
RDC 8-1-51

5-7-47  
 5-23-50  
 1-16-51  
 5-18-53

KITCHEN & DINER

TYPE C

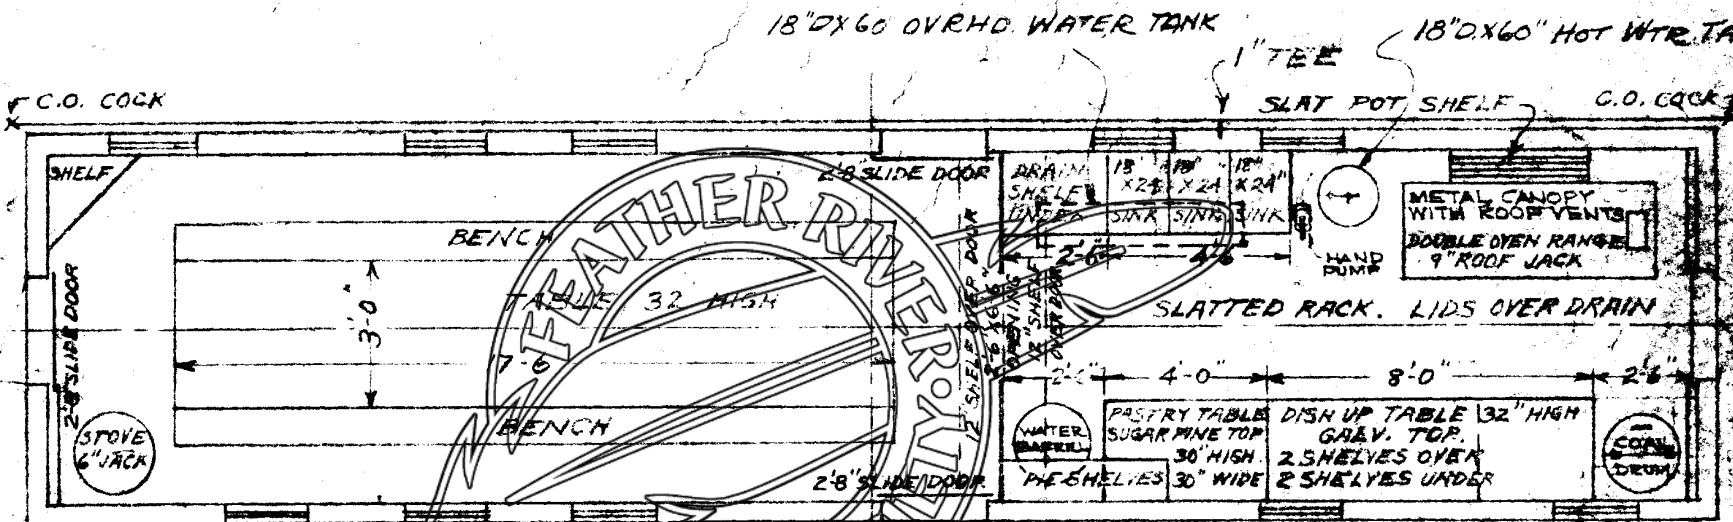

ALL SASH 25" X 29" BOTTOM 38" ABOVE FLOOR  
 WALLS & FLOOR AROUND STOVE  
 LINED WITH OLD CAR ROOFING  
 APPLY 2 COAT GRAY PAINT INSIDE  
 T&G FLOORING & WALL LINING  
 STEEL SIDE DOOR LADDERS  
 VERTICAL GRABS AT END DOORS.  
 2'-8" X 6'-6" SLIDING END DOOR SCREENS  
 BOTTOM OF SINKS 24" ABOVE FLOOR  
 2'-8" X 6'-6" SIDE DOOR SCREENS  
 CAR INSIDE 8'-6" X 40'-6"

SHELVES OVER DOOR TO SLOPE BACK  
 6 LAMPS PER CAR.

WT. 47700#  
 SCALE 1/4" = 1 FT. MNB 2-29-36

REFERENCE DWG:  
FLOOR PLAN 423-F-9000


# KITCHEN & DINING CAR

CONVERTED FROM BAGGAGE  
CARS ON AFE 39-52 & 11-53

TYPE CD

FIVE CARS

00	09	11	-	00	00
00	09	12	-	00	00
00	09	13	-	00	00
00	09	14	-	00	00
00	09	15	-	00	00

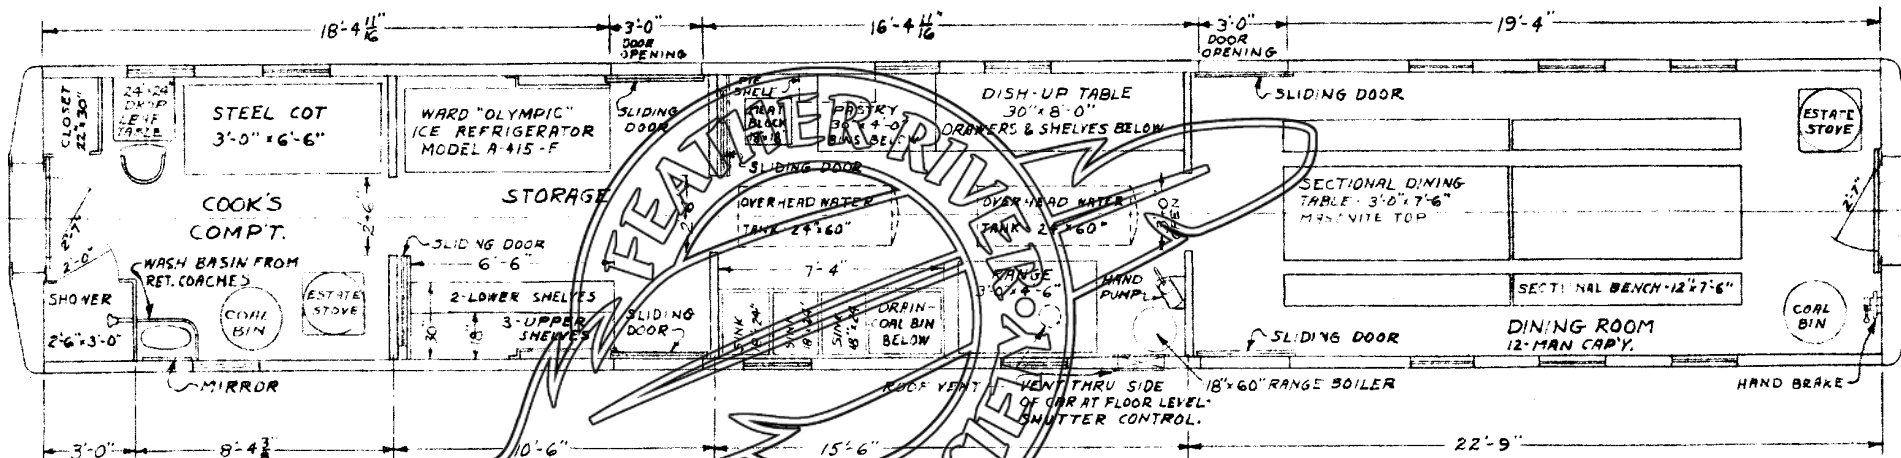

BOTTOM OF WINDOW FRAME OPENING TO BE  $3\frac{1}{2}$ " ABOVE FLOOR.  
ALL SASH TO BE STD. 25" x 29"  
SIDE DOORS TO BE 6'-6" HIGH; INSIDE DOORS TO BE 6'-6" HIGH.  
6" T&G FLOORING LENGTHWISE.  
KITCHEN & DINING ROOM FLOORS COVERED WITH LINOLEUM.  
ALL SHELVEYS S4S.  
PAINTING SCHEME:  
CEILING - RADIANT CREAM  
WALLS - SURF  
FLOOR - BATTLESHIP GRAY  
OUTSIDE - CMAHA ORANGE  
ROOF - ALUMINUM

STEEL SIDE DOOR LADDERS  
ELECTRIC LIGHTS - 110 VOLTS  
INSIDE DIMENSIONS OF CAR:  $9'-1\frac{1}{4}" \times 60'-1\frac{3}{8}"$   
FOR OUTSIDE DIMENSIONS SEE PAGE 1  
OF PASSENGER EQUIP. BOOK.


SCALE:  $\frac{3}{16}" = 1'$   
WEIGHT: 102,800 LBS.  
RDC P-20-52



REV. 8-18-52  
 REV. 8-21-52  
 REV. 2-23-54

# COMMISSARY & COOKS QUARTERS

TYPE D  
 (WITH SHOWER)

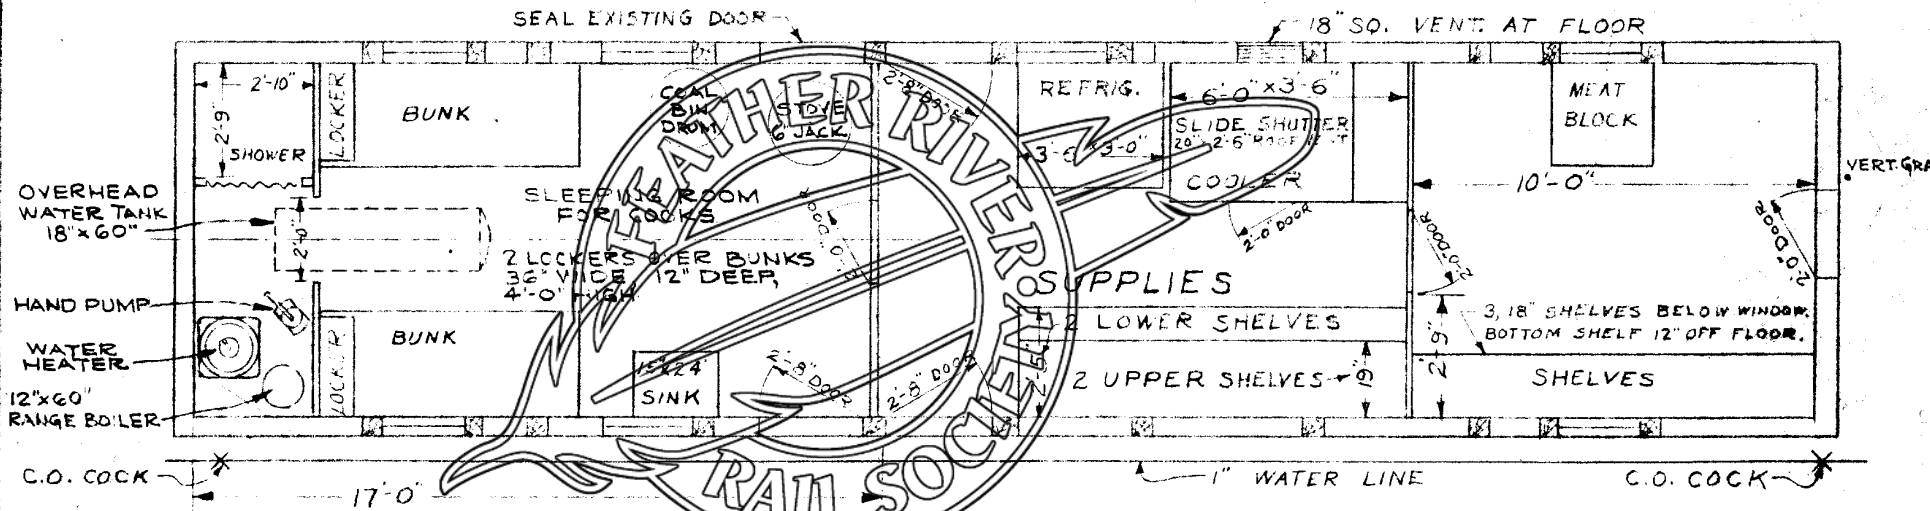

ALL SASH 25'x29"  
 WALLS & FLOOR AROUND STOVE LINED WITH OLD CAR ROOFING.  
 APPLY 2 COATS GRAY PAINT INSIDE.  
 ALL SHELVES S4S.  
 T&G FLOORING LENGTHWISE.  
 T&G WALL LINING.  
 4 LAMPS PER CAR.

CAR INSIDE: 8'-6" WIDE, 40'-0" LONG.


~~1-8' x 6'-6" SIDE SCREEN DOORS~~  
~~2-6' x 6'-2" END SCREEN DOORS~~  
 STEEL SIDE DOOR LADDERS.

BOTTOM OF WINDOW FRAME OPENING 38" ABOVE OLD FLOOR.

SCALE:  $\frac{1}{4}'' = 1'$   
 WEIGHT - 47300 LBS.  
 RDC 2-6-51

# COMMISSARY WITH COOKS QUARTERS

TYPE D  
(WITHOUT SHOWER)

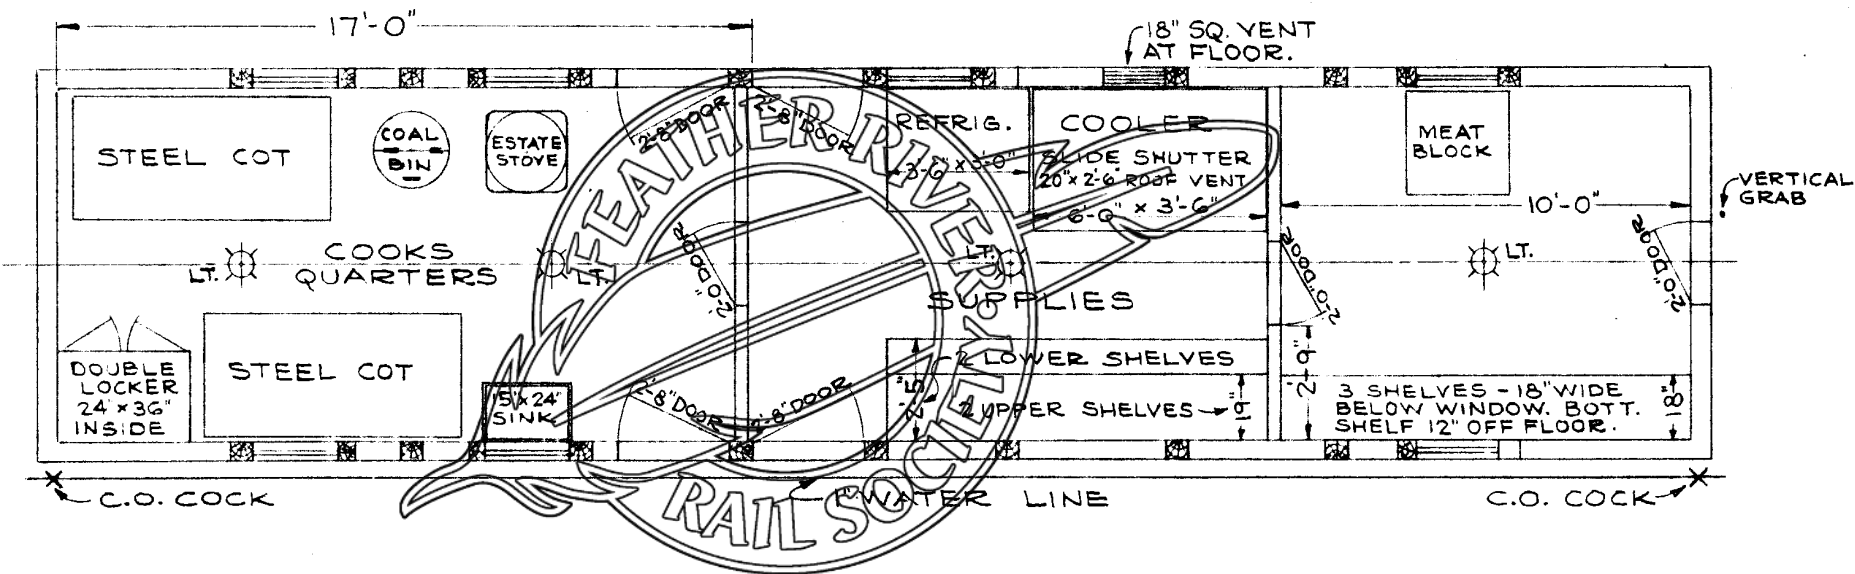


ALL WINDOW SASH 25" x 29"  
 WALLS AND FLOOR AROUND STOVES LINED.  
 BOTTOM OF WINDOW FRAME OPENING 38" ABOVE OLD FLOOR.  
 STEEL SIDE DOOR LADDERS.

CAR INSIDE 8'-6" WIDE x 40'-0" LONG.

# KITCHEN CAR

TYPE E

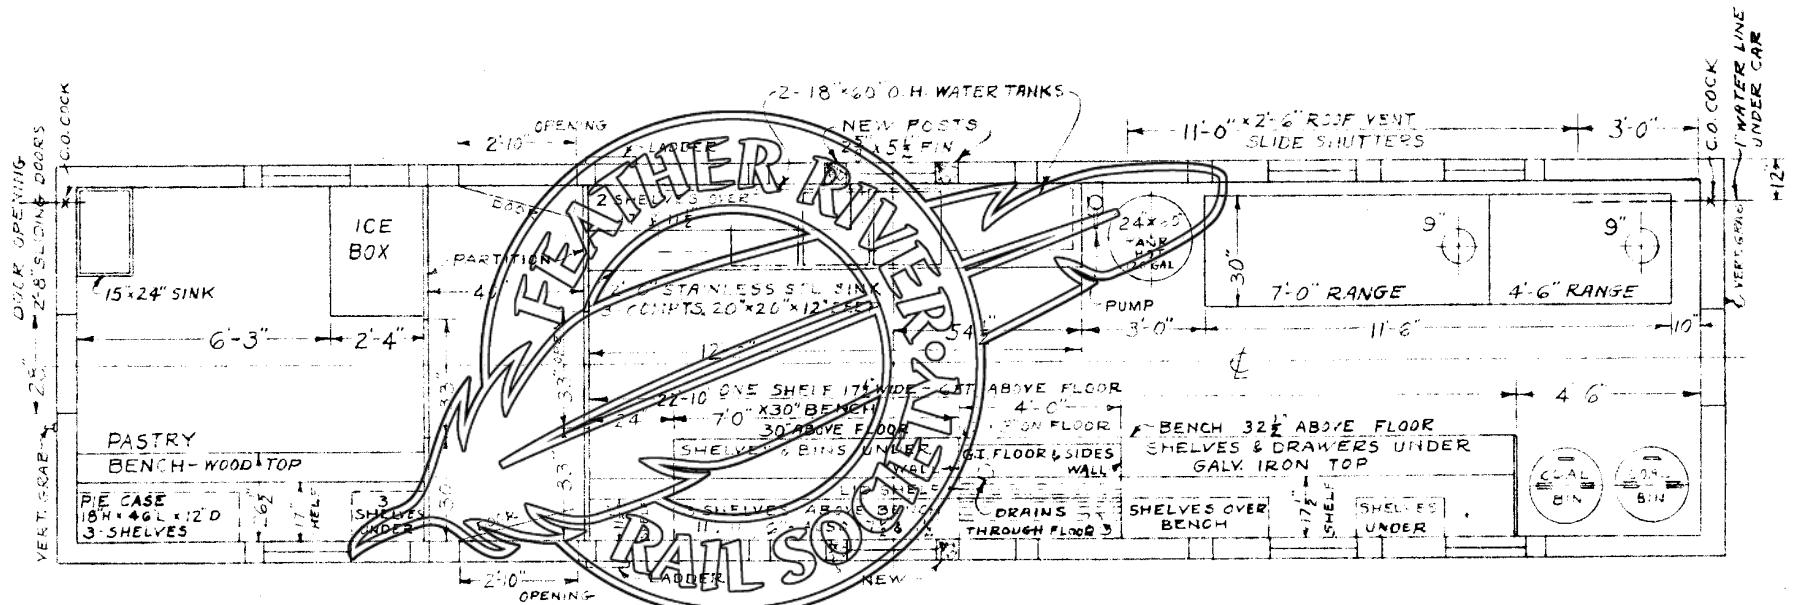

8 SASH 25" x 29"  
 T & G WALL LINING.  
 SHELVES S4S.  
 STEEL SIDE DOOR LADDERS.  
 T & G. FLOOR LENGTHWISE.  
 WALLS & FLOOR AROUND RANGES LINED  
 WITH OLD CAR ROOFING.  
 1" WATER LINE WITH C.O. COCK EACH  
 END OF CAR. 1" TEE UNDER FLOOR  
 NEAR HOT WATER TANK.

PUMP TO BE BY-PASSED.  
 INSIDE DIMENSIONS FOR 15000 SERIES  
 CAR AFTER LINING - 8'-4" x 39'-9 1/2".  
 6-LAMPS PER CAR.  
 9-ROOF VENTS PER CAR.  
 END SCREEN DOORS SLIDE ON SAME  
 TRACK AS END DOORS.  
 2 SCREEN DOORS 2'-8" x 6'-6"


WT. 48 500 LBS.  
 SCALE: 1/4" = 1'  
 RDC 6-3-54



# SUPPLY & COOKS QUARTERS

TYPE F  
(MODIFIED)

FOR BALANCE OF CAR SEE  
OTHER MODIFIED TYPE F  
DIAGRAM.

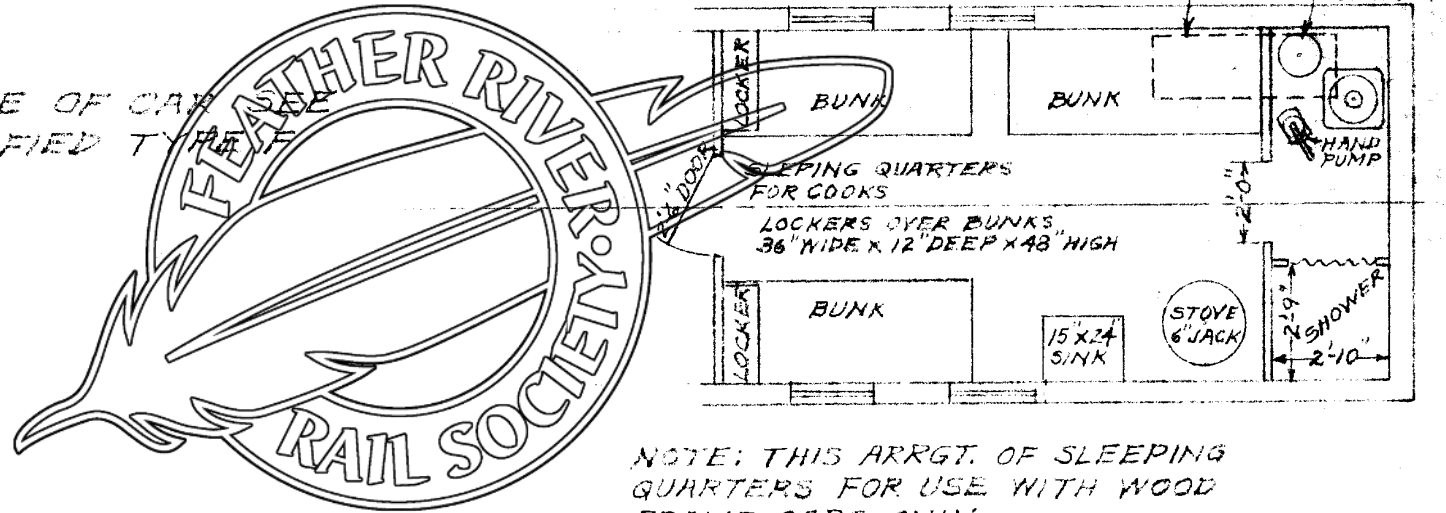


NOTE: THIS ARRGT. OF SLEEPING QUARTERS FOR USE WITH WOOD FRAME CARS ONLY.

SCALE:  $\frac{1}{4}" = 1'$

REV. 8-18-52  
 REV. 8-21-52  
 REV. 12-19-52

# SUPPLY & COOKS QUARTERS

TYPE F  
 (WITH SHOWER)

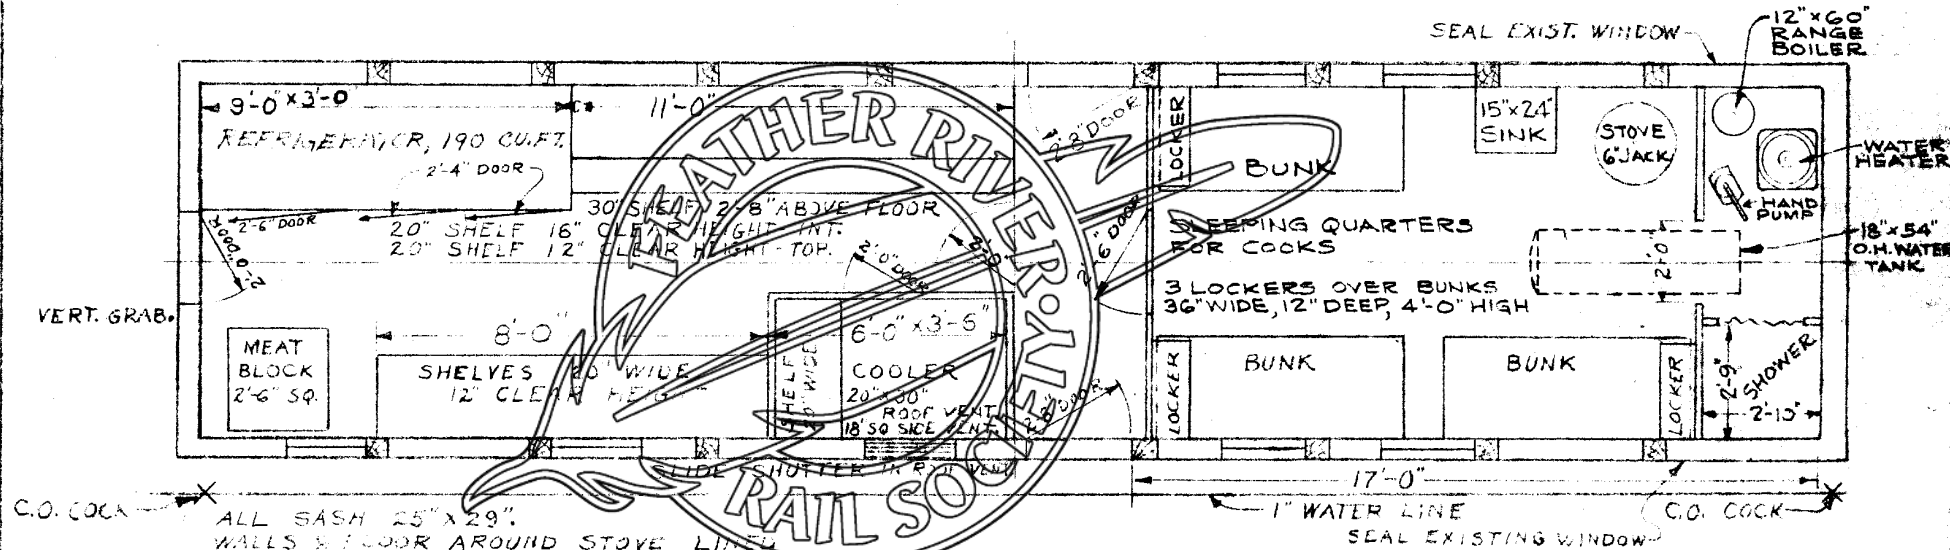

- C.O. COCK
- ALL SASH 25" x 29".
  - WALLS & FLOOR AROUND STOVE LINE WITH OLD CAR ROOFING.
  - APPLY 2 COATS GRAY PAINT INSIDE.
  - ALL SHELVES S4S.
  - T & G FLOORING LENGTHWISE.
  - T & G WALL LINING.
  - ~~2'-8" x 6'-0" SIDE SCREEN DOORS~~
  - ~~2'-0" x 6'-2" END SCREEN DOORS~~
  - STEEL SIDE DOOR LADDERS.
  - 4 LAMPS PER CAR.

CAR INSIDE: 8'-6" WIDE, 40'-0" LONG.


NOTE: THIS ARRANG. OF SLEEPING QUARTERS FOR USE WITH STEEL FRAME CARS ONLY.

SCALE:  $\frac{1}{4}'' = 1'$   
 WEIGHT - 45,600 LBS.  
 RDC 2-6-51

7-25-27  
8-25-27  
2-29-28  
5-7-47

# SUPPLY & COOKS QUARTERS.

TYPE F  
WITHOUT SHOWER.

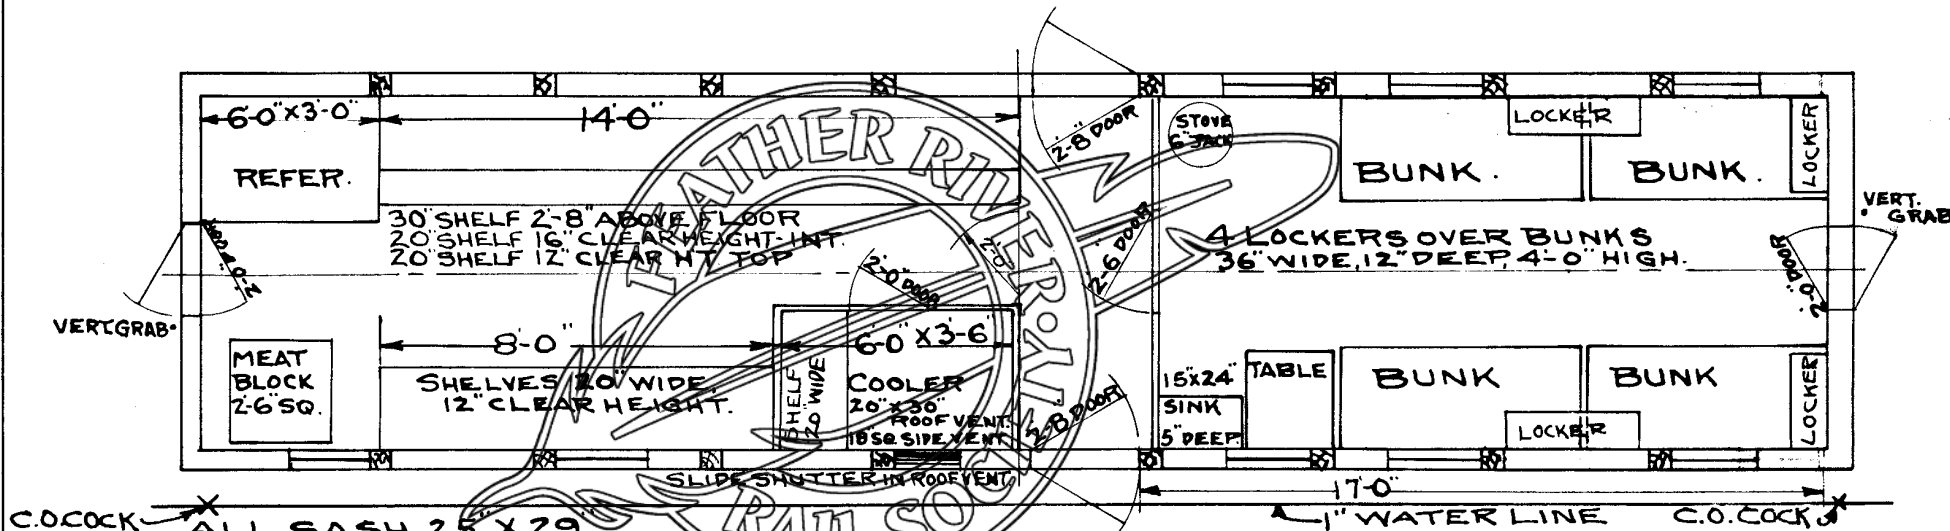

- C.O. COCK →
- ALL SASH 25 X 29
- WALLS & FLOOR AROUND STOVE LINED WITH OLD CAR ROOFING.
- APPLY 2 COATS GRAY PAINT INSIDE.
- ALL SHELVES S 4 S
- T&G FLOOR LENGTHWISE.
- T&G WALL LINING.
- 2'-8" X 6'-6" SIDE SCREEN DOORS.
- 2'-0" X 6'-2" END SCREEN DOORS.
- STEEL SIDE DOOR LADDERS.
- 4 LAMPS PER CAR.

CAR INSIDE 8'-6" WIDE 40'-0" LONG.


SCALE  $\frac{1}{4}$ " = 1 FT.

C.S. 7-8-27.

7-25-27.  
8-25-27.  
5-7-47

# DINER.

TYPE G

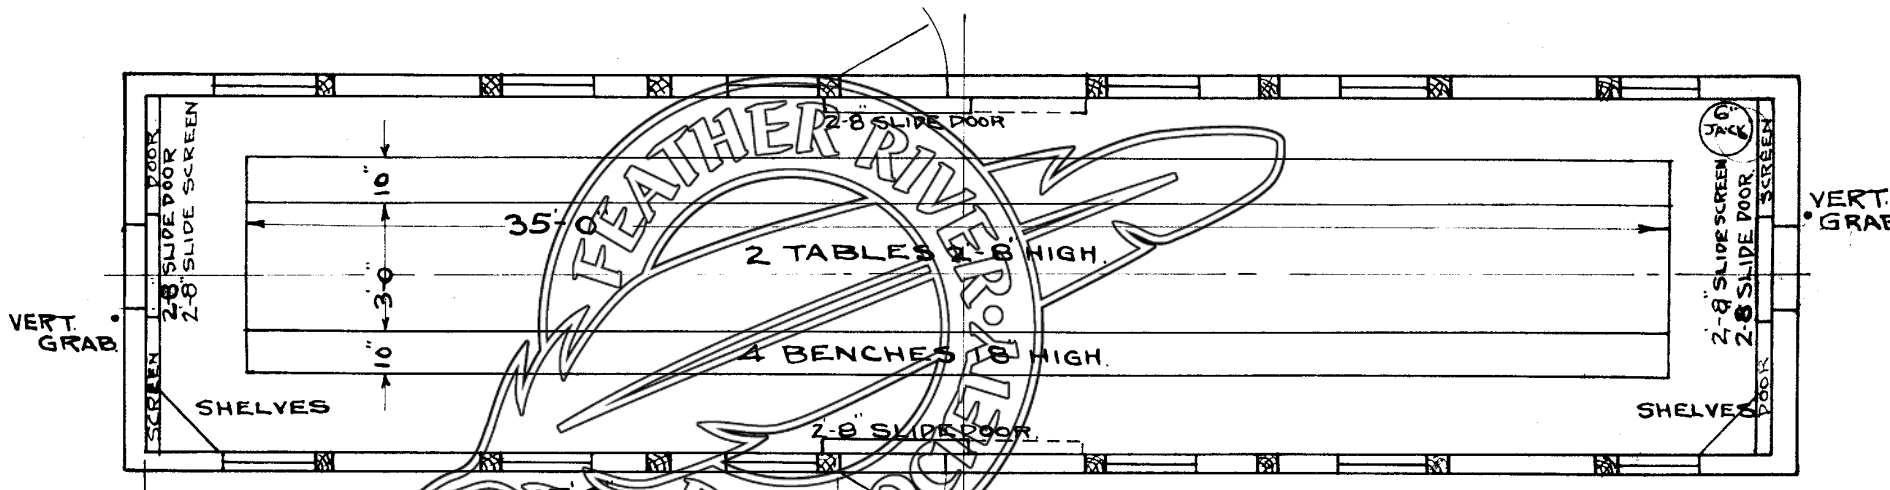

- 8 LAMPS PER CAR.
- ALL SASH 25" X 29"
- WALLS & FLOOR AROUND STOVE LINED WITH OLD CAR ROOFING.
- APPLY 2 COATS GRAY PAINT INSIDE.
- ALL SHELVES S4S.
- T&G FLOOR LENGTHWISE.
- T&G WALL LINING.
- 2-8" X 6'-6" SCREEN DOORS.
- STEEL SIDE DOOR LADDERS.
- END SCREEN DOORS SLIDE ON SAME TRACK AS DOOR.

BOTTOM OF WINDOW FRAME OPENING 34" ABOVE OLD FLOOR

CAR INSIDE 8'-6" WIDE, 40'-0" LONG.


SCALE 1/4" = 1 FT. C.S. 7-827.



7-25-27  
5-7-47

# BUNK CAR.

TYPE H

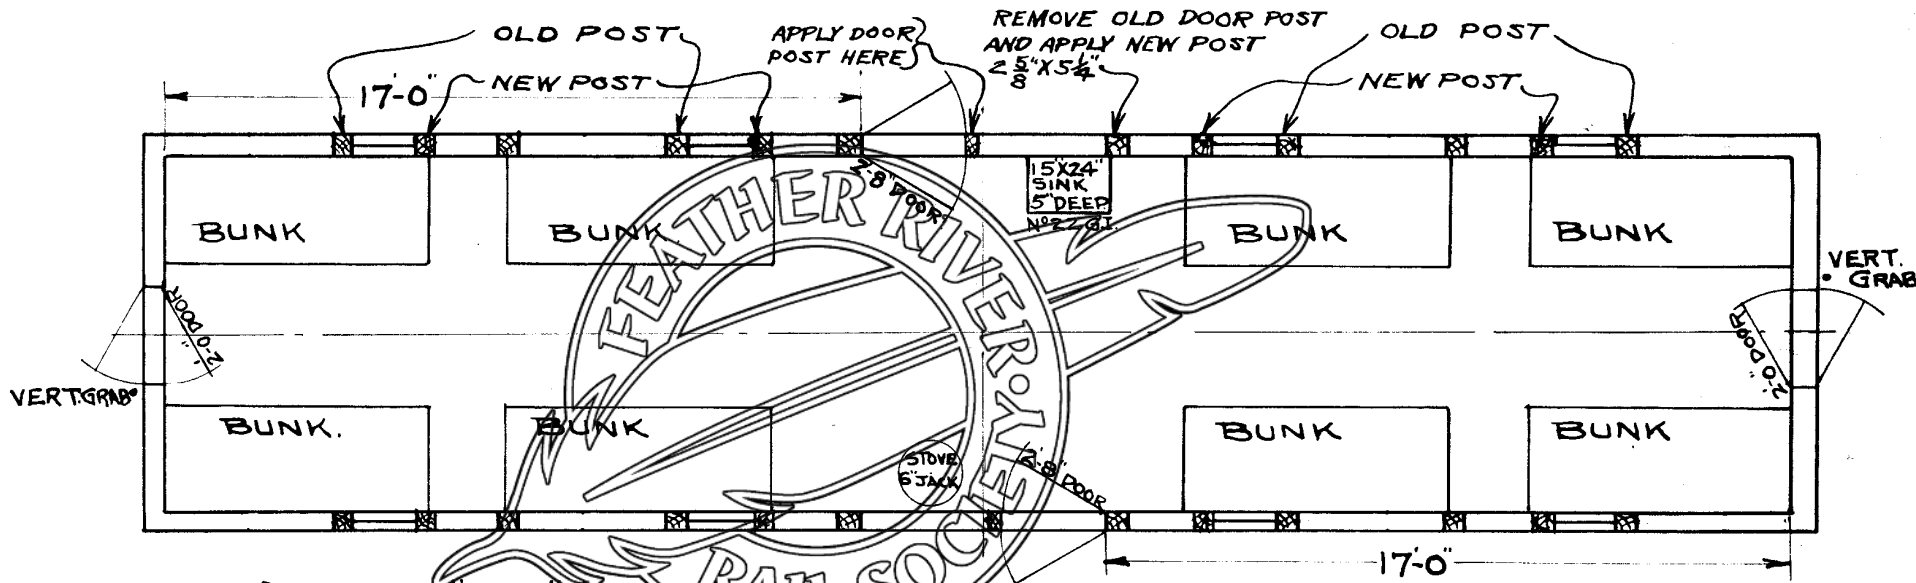

ALL SASH 25 X 29"  
 WALLS & FLOOR AROUND STOVE LINED WITH OLD CAR ROOFING.  
 APPLY 2 COATS GRAY PAINT INSIDE.  
 T&G WALL LINING.  
 2-8" X 6-6" SIDE SCREEN DOORS.  
 2-0" X 6-2" END SCREEN DOORS.  
 STEEL SIDE DOOR LADDERS  
 4 LAMPS PER CAR.

CAR INSIDE 8'-6" WIDE 40'-0" LONG.

WT. 44200#  
SCALE 1/4" = 1 FT. C.S. 6827.




# BUNK CAR WITH FOREMAN'S COMP'T.

8 MAN CAPACITY  
 CONVERTED FROM W.P.  
 COACHES ON AFE 39-52

TYPE H-8

TWO CARS  
 0908-H8  
 0910-H8

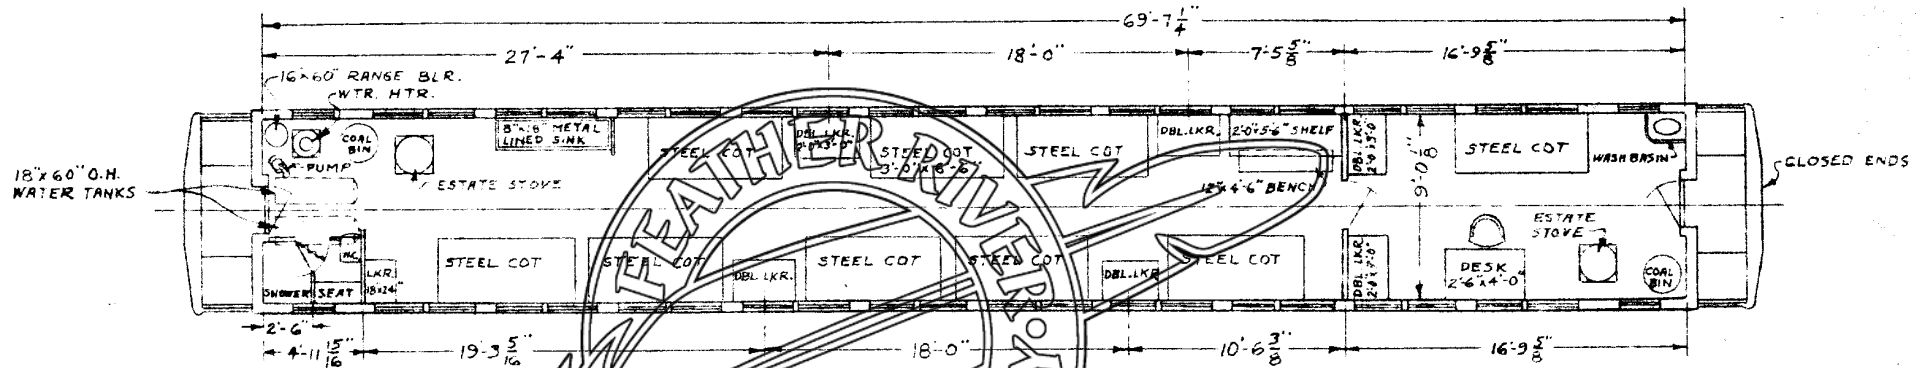

ALL WINDOWS AT LOCKERS TO BE BLANKED OFF WITH FALSE PANELING  
 ALL OTHER WINDOWS TO HAVE OUTSIDE REMOVABLE SCREENS  
 DIAPHRAGMS REMOVED - 12 GA. STEEL PL. RIVETED IN PLACE.  
 ELECTRIC LIGHTS - 110

COLOR SCHEME:

- CEILING -- RADIANT CREAM
- WALLS -- SURF
- FLOOR -- BATTLESHIP GRAY
- OUTSIDE -- OMAHA ORANGE
- ROOF -- ALUMINUM

INSIDE DIMENSIONS OF CAR: 9'-0 1/8" x 69'-7 1/4"

FOR OUTSIDE DIMENSIONS SEE PAGE 3 IN PASSENGER EQUIP. BOOK.


SCALE: 1/8" = 1'-0"

WEIGHT: 122,800 LBS.

RDC 8-26-52

BUNK CAR  
11 MAN CAPACITY  
CONVERTED FROM  
M.P. COACHES - AFE 39-52

TYPE H-11  
TWO CARS  
0907 - H11  
0909 - H11

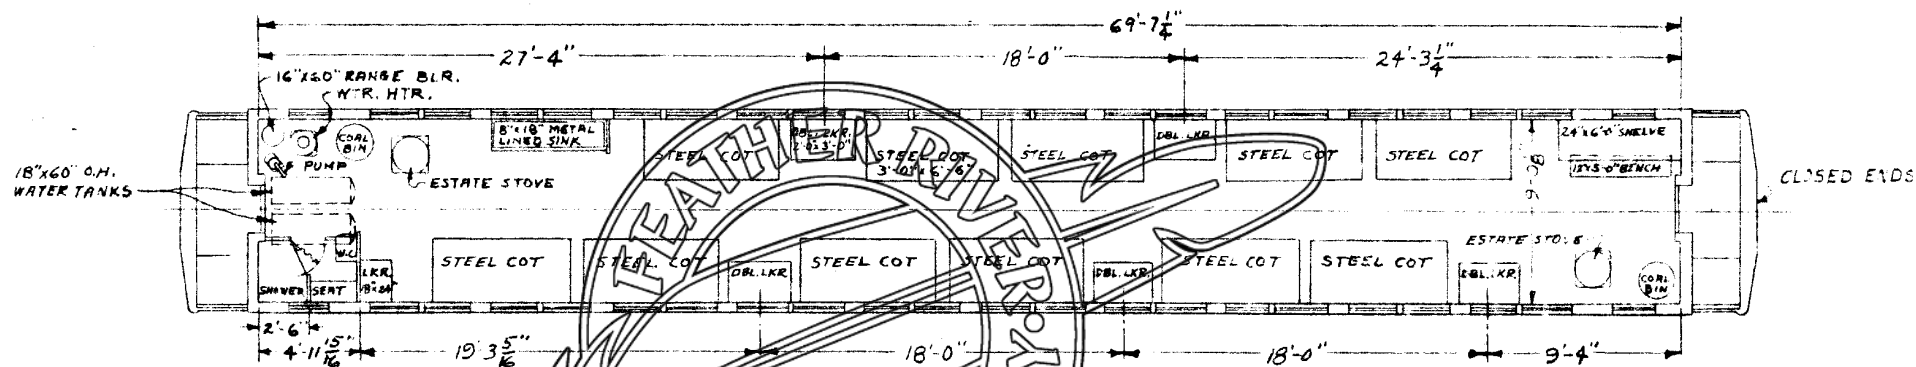

ALL WINDOWS AT LOCKERS TO BE BLANKED OFF WITH FALSE PANELING.  
ALL OTHER WINDOWS TO HAVE OUTSIDE REMOVABLE SCREENS.  
DIAPHRAGMS REMOVED. 12 GA. STEEL REINFORCED IN PLACE.  
ELECTRIC LIGHTS - 110 VOLTS.

COLOR SCHEME:

CEILING - RADIANT CREAM  
WALLS - - SURF  
FLOOR - - BATTLESHIP GRAY  
OUTSIDE - OMAHA ORANGE  
ROOF - - - ALUMINUM

INSIDE DIMENSIONS OF CAR: 9'-0 1/8" x 69'-7 1/4"

FOR OUTSIDE DIMENSIONS SEE PAGE 3 OF PASSENGER CAR EQUIP. BOOK.


SCALE: 1/8" = 1'-0"  
WEIGHT: 122,800 LBS.  
RDC C-25-53

## BUNK CAR WITH FOREMAN'S COMPT.

12 MAN CAPACITY  
 CONVERTED FROM W.P.  
 COACH ON AFE 67-50

TYPE H-12

ONE CAR  
 C951-H12

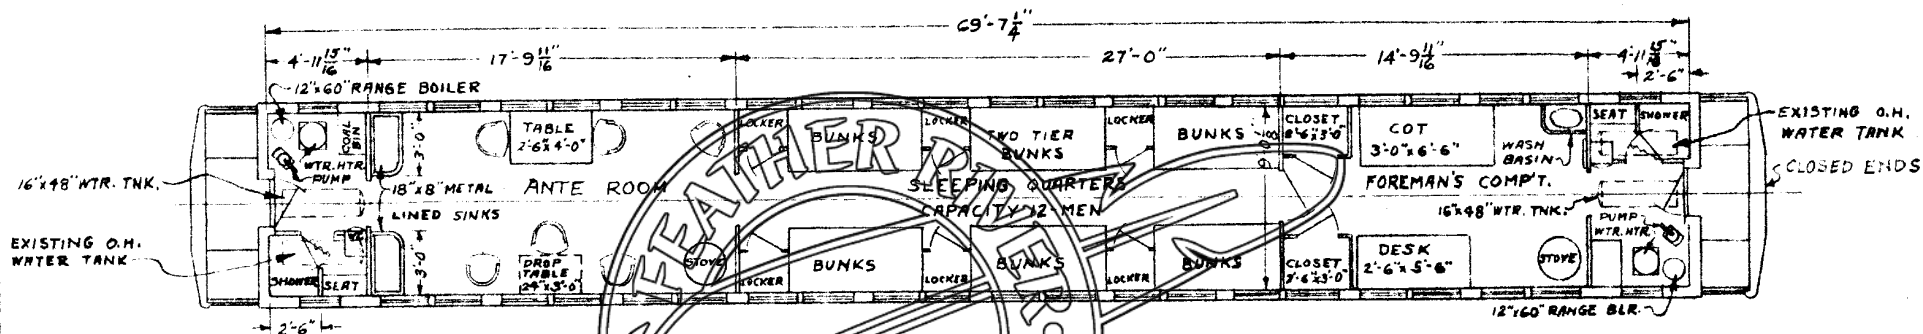

ALL WINDOWS AT LOCKERS & CLOSET TO BE BLANKED OFF WITH FALSE PANELING.  
 ALL OTHER WINDOWS TO HAVE OUTSIDE REMOVABLE SCREENS.  
 SCREEN PANELS ON END DOORS.  
 DIAPHRAMS REMOVED - 12 GA. STEEL PL. RIVETED IN PLACE.  
 ELECTRIC LIGHTS - 110V.

## COLOR SCHEME:

CEILING -- RADIANT CREAM  
 WALLS -- SURF  
 FLOOR --- BATTLESHIP GRAY  
 OUTSIDE -- OMAHA ORANGE  
 ROOF --- ALUMINUM


INSIDE DIMENSIONS: 9'-0 1/8" x 69'-7 1/4"  
 FOR OUTSIDE DIMENSIONS SEE PAGE 3 IN PASSENGER EQUIP. BOOK

SCALE: 1/8" = 1'-0"  
 WEIGHT - 128,800 LBS.

# BUNK CAR

12-MAN CAPACITY  
CONVERTED FROM W.P.  
COACHES ON AFE 63-51

TYPE H-12  
FOUR CARS  
0903 - H12  
0904 - H12  
0905 - H12  
0906 - H12

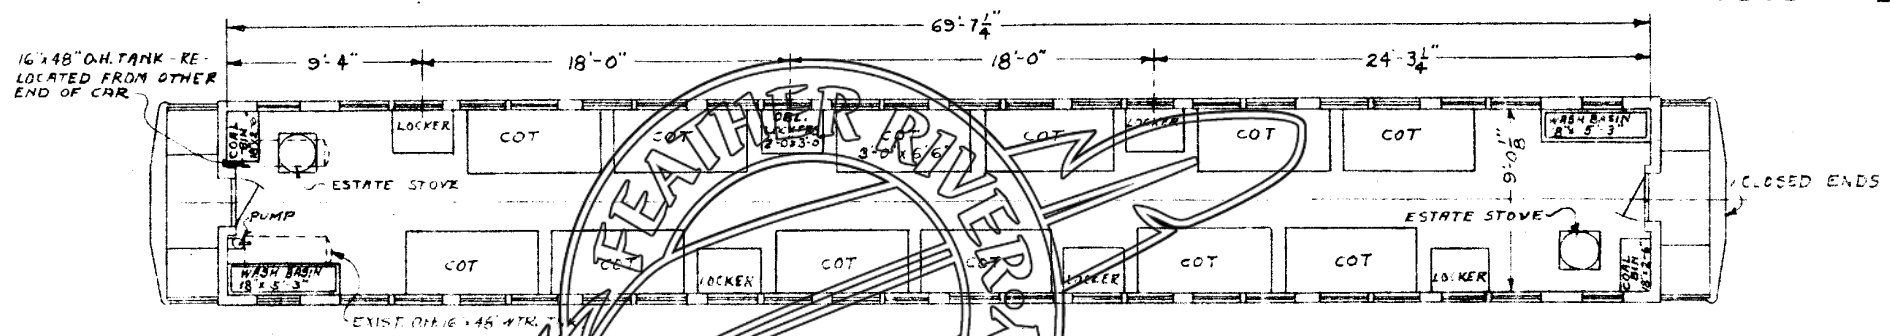

ALL WINDOWS AT LOCKERS TO BE BLANKED OFF WITH FALSE PANELING  
ALL OTHER WINDOWS TO HAVE OUTSIDE REMOVABLE SCREENS  
SCREEN PANELS ON END DOORS.  
DIAPHRAMS REMOVED - 1/2 GA. STEEL PL. RIVETED IN PLACE  
ELECTRIC LIGHTS - 110  
COLOR SCHEME:  
CEILING - - RADIANT CREAM  
WALLS - - - SURF  
FLOOR - - - BATTLESHIP GRAY  
OUTSIDE - - OMAHA ORANGE  
ROOF - - - ALUMINUM  
INSIDE DIMENSION: 9'-0 1/8" x 69'-7 1/4"  
FOR OUTSIDE DIMENSIONS SEE PAGE 3 IN PASSENGER CAR EQUIP. BOOK.




SCALE: 1/8" = 1'-0"  
WT. 122,800 LBS.  
RDC 8-25-52

7-28-27  
5-7-47

# DIVIDED BUNK CAR. FOREMAN & ENGINE CREW.

TYPE J

NOTE:  
THIS ARR'GMT. WILL PERMIT  
4 BUNKS IN EACH END.

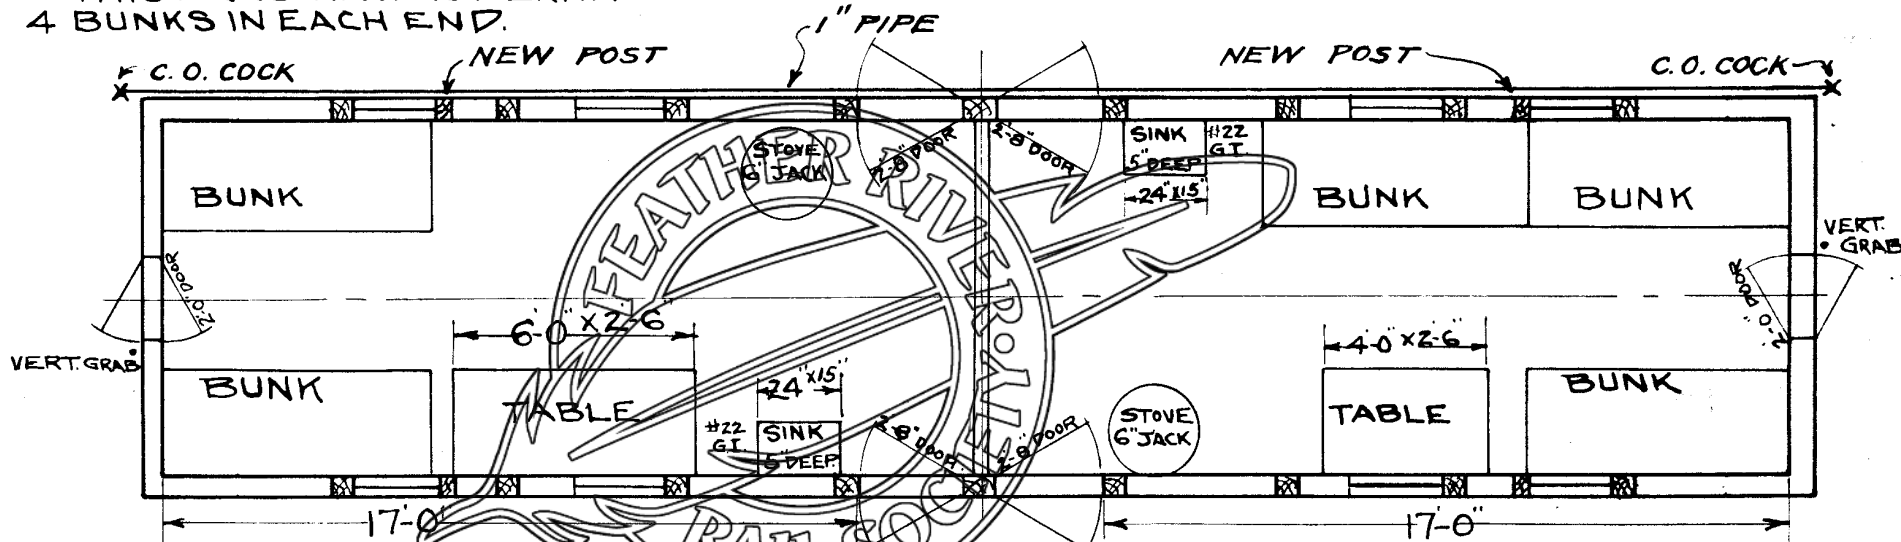

ALL SASH 25" X 29"  
 WALLS & FLOOR AROUND STOVES LINED  
 WITH OLD CAR ROOFING.  
 APPLY 2 COATS GRAY PAINT INSIDE.  
 T&G FLOORING LENGTHWISE, OFFICE END ONLY.  
 T&G WALL LINING.  
 2-8" X 6-6" SIDE DOOR SCREENS.  
 2-0" X 6-2" END DOOR SCREENS.  
 STEEL SIDE DOOR LADDERS.  
 4 LAMPS PER CAR.

BOTTOM OF WINDOW FRAME OPENING  
 34" ABOVE OLD FLOOR OF CAR

CAR INSIDE 8'-6" WIDE 40'-0" LONG.


SCALE  $\frac{1}{4}$ " = 1 FT. CS. 7-9-27.

5-7-47  
12-9-55

AFE. 67-39  
069-JB  
082-JB  
0100-JB  
0108-JB

### DIVIDED BUNK CAR WITH SINGLE SHOWER STALL.

TYPE JB

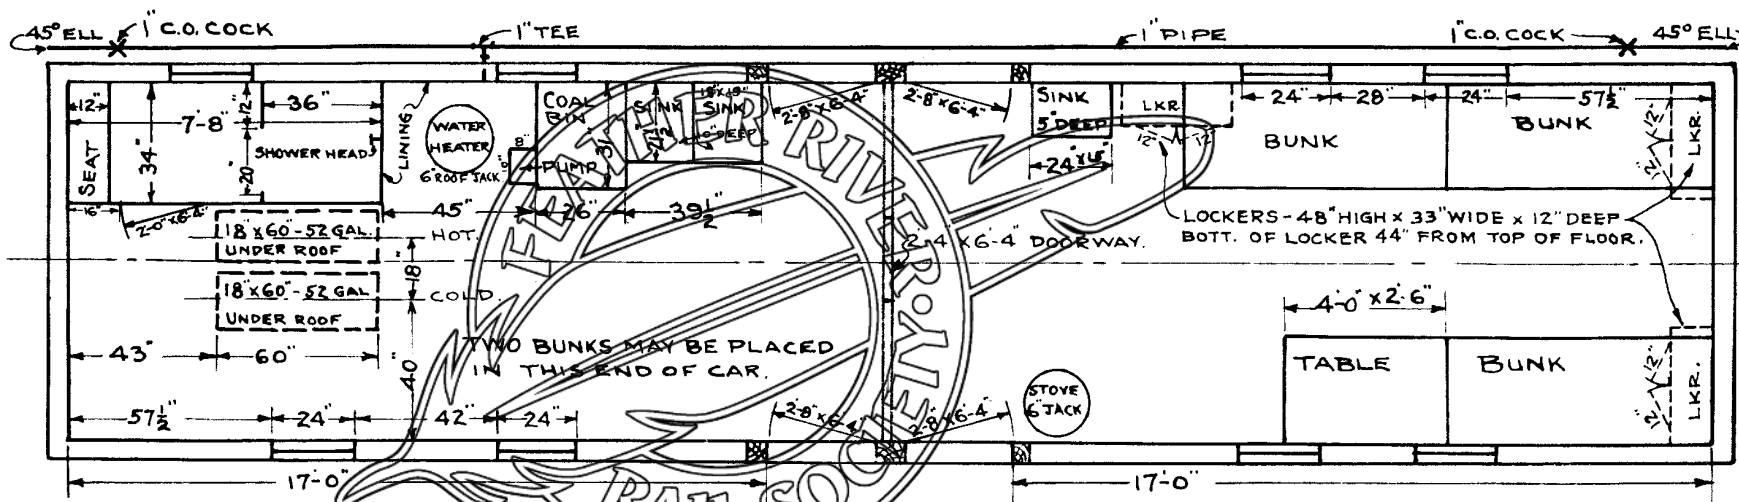

ALL SASH 25" X 29" - SLIDE UP.  
 WALLS & FLOOR AROUND HEATER & STOVE LINED WITH FLOED CAR ROOFING.  
 SHOWER STALL LINED WITH GALVANIZED IRON.  
 T&G FLOORING LENGTHWISE. T&G WALL LINING.  
 GLASS FABRIC ROOFING.

STEEL SIDE DOOR LADDERS.  
 BOTTOM OF WINDOW FRAME OPENING 34" ABOVE OLD FLOOR.

SHOWER ROOM WALLS EXTEND FROM FLOOR TO ROOF.  
 4 LAMPS PER CAR.

CAR INSIDE 8'-6" WIDE & 40'-0" LONG.

WT. 45900#

SCALE 1/4" = 1 FT


7-12-39.



1-2-37-00  
5-7-47  
11-22-55

2 SHOWER BATH CAR  
WITH TANK AND TOOL COMPARTMENT.  
(FROM OLD 15001 SERIES CAR)  
SEE DWG. 423-F-900

TYPE K

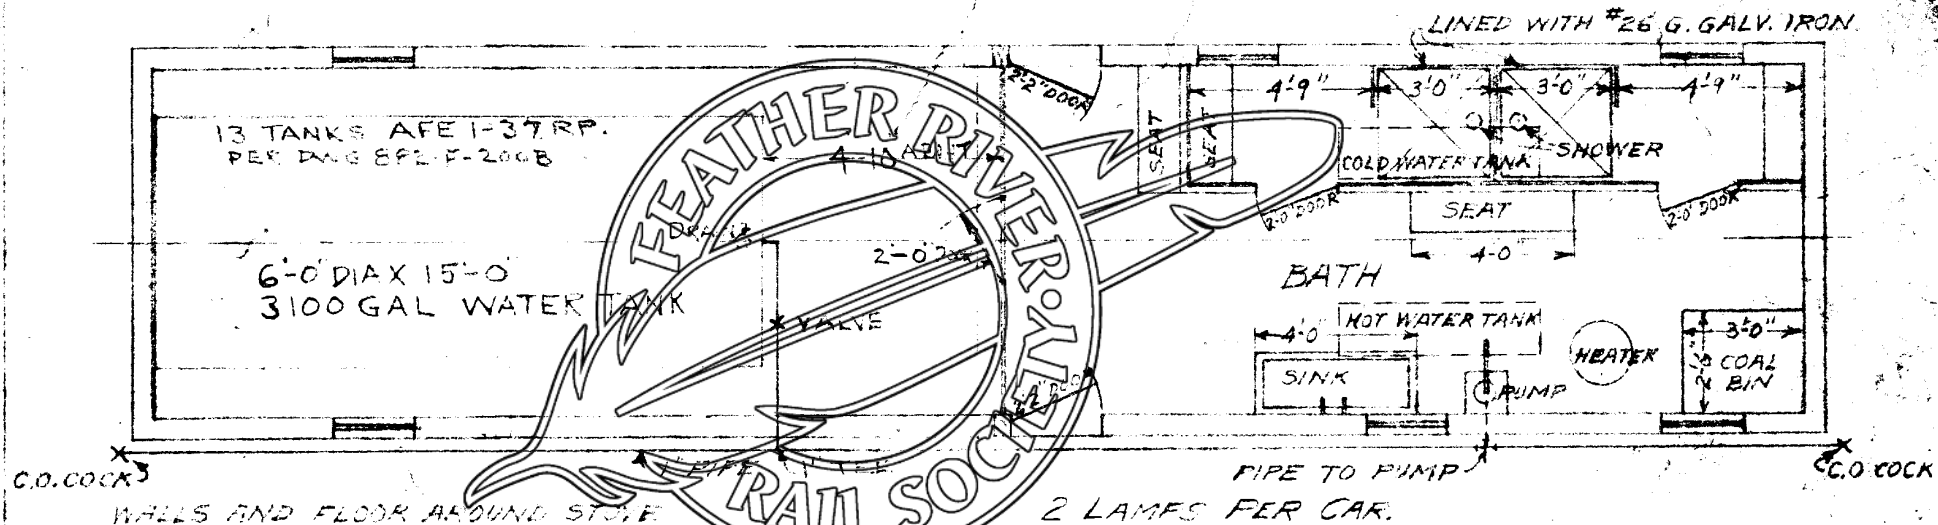

WALLS AND FLOOR AROUND STOVE  
LINED WITH OLD CAR ROOFING.  
APPLY 2 COATS GRAY PAINT INSIDE BATH END  
ONE HOT & ONE COLD WATER 18" X 60" TANK ON ROOF  
HEATER, CRANE, (AMERICAN #1400)  
PUMP, DEMING FIG. 518  
STEEL SIDE DOOR LADDERS  
VERTICAL GRABS AT SIDE DOORS  
ALL DASH 25" X 25"  
CAR INSIDE 8'-6" X 40'-6"


SCALE  $\frac{1}{4}$ " = 1 FT.

MWB 2-25-36

5-7-47  
 1-16-51  
 5-14-57

6 SHOWER BATH CAR

TYPE L

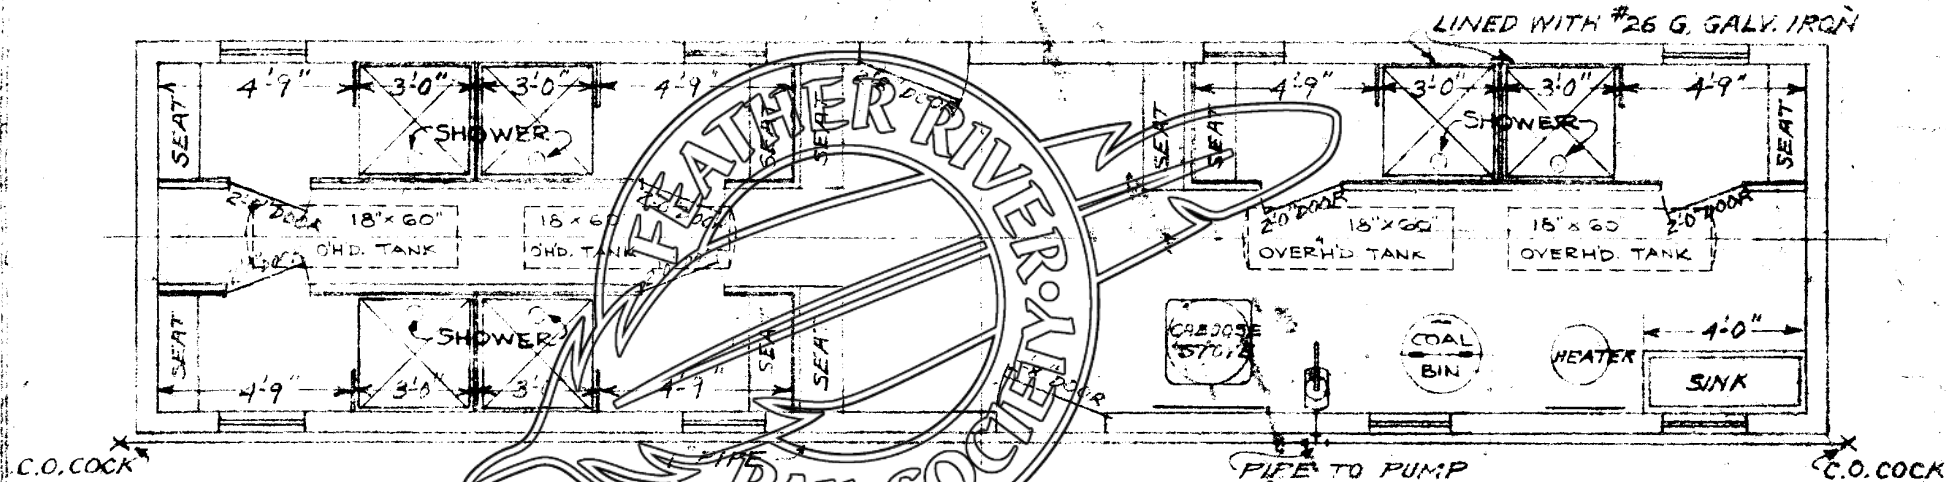

WALLS AND FLOOR AROUND STOVE  
 LINED WITH OLD CAR ROOFING.  
 APPLY 2 COATS GRAY PAINT INSIDE BATH END  
 TWO HOT & TWO COLD WATER 18" x 60" OVERHEAD TANKS  
 HEATER, CRANE #1400 AMERICAN, COAL FIRED.  
 PUMP, DEMING FIG. 518  
 STEEL SIDE DOOR LADDERS.

ALL SASH 25" x 29"  
 CAR INSIDE 8'-5" x 40'-6"

4 LAMPS PER CAR.


SCALE  $\frac{1}{4}$ " = 1 FT.

MWB 2-25-36

MADE CHANGES  
AS SKETCHED  
6-9-42.  
5-7-47

# COMBINATION KITCHEN, DINER, & BUNK CAR

TYPE M

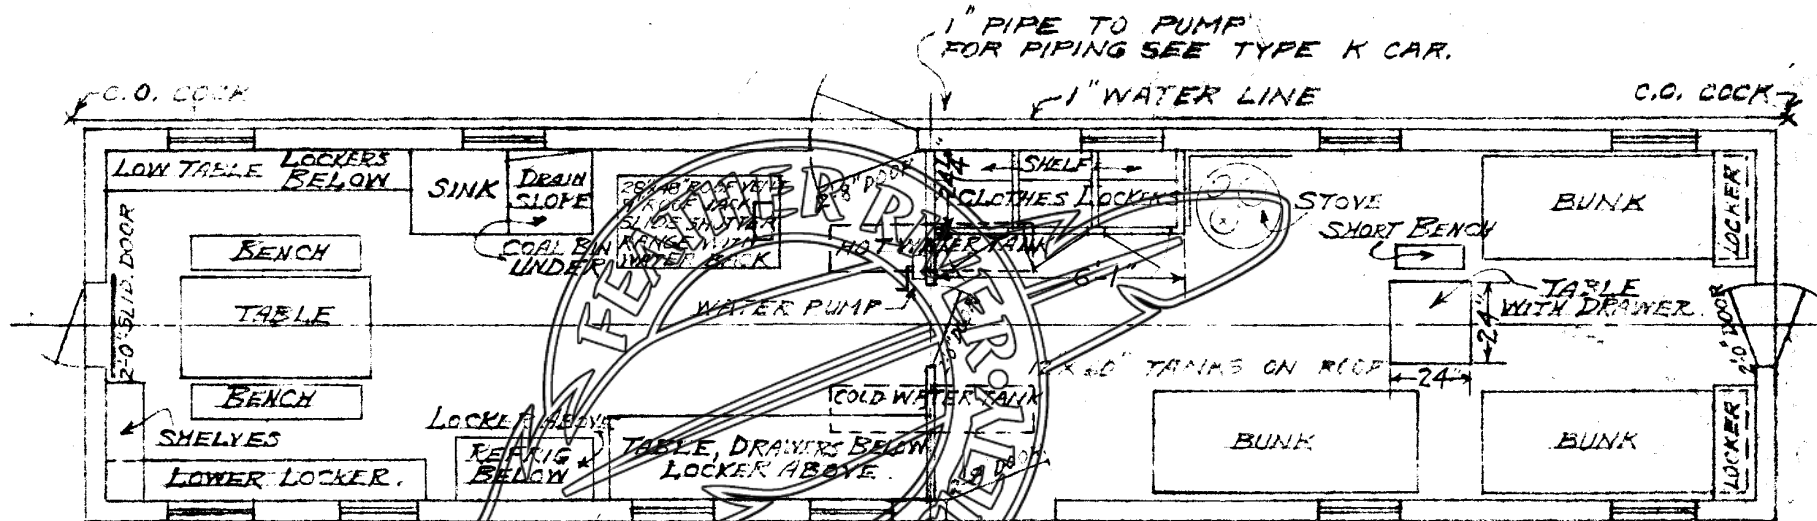

4 LAMPS PER CAR  
 ALL SASH 25" X 29" TO SLIDE UP  
 WALLS & FLOOR AROUND STOVE  
 LINED WITH OLD CAR ROOFING  
 APPLY 2 COATS GRAY PAINT INSIDE  
 T & G FLOOR LENGTHWISE  
 ALL SHELVES S 4 S.  
 2-8 X 6-6" SIDE SCREEN DOORS  
 2-0" X 6-2" END " "  
 STEEL SIDE DOOR LADDERS  
 CAR INSIDE 8-6" X 40-6"

LOCKERS OVER BUNKS  
 24" WIDE 12" DEEP, 48" HIGH.  
 STEEL BUNKS


SCALE  $\frac{1}{4}$ " = 1 FT

NYB 2-25-36

REVISED 3/6/53  
 REVISED 4/1/53

# LIVING QUARTERS CAR (2 MAN CAPACITY)

TYPE M-2

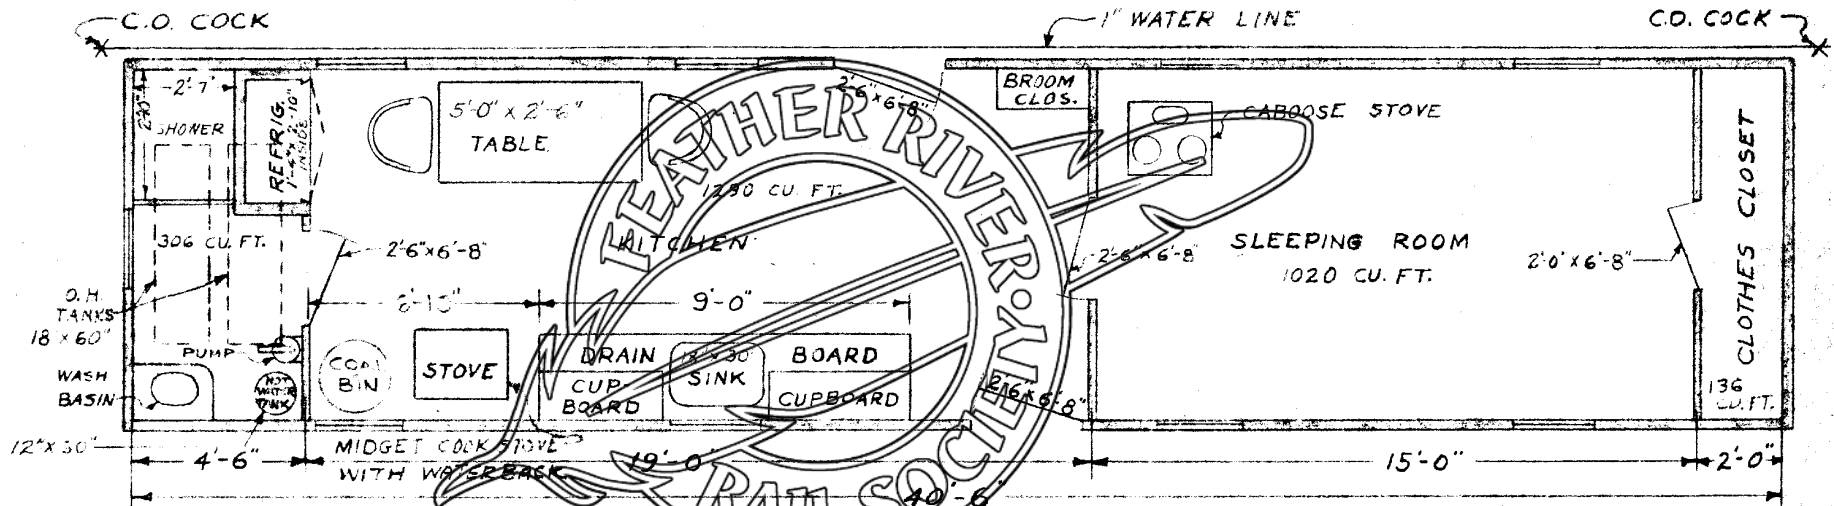

ALL SASH 25' x 29' TO SLIDE UP.  
 WALLS & FLOOR AROUND STOVE  
 LINED WITH OLD CAR ROOFING.

T & G FLOOR LENGTHWISE.  
 ALL SHELVES S & S.  
 STEEL SIDE DOOR LADDERS.  
 CAR INSIDE 5'-6" x 40'-6"

KITCHEN	1292	CU. FT.
WASHROOM	306	" "
BEDROOM	1020	" "
CLOSET	136	" "
<b>TOTAL</b>	<b>2754</b>	<b>" "</b>

**NOTE:**  
 BOTTOM OF WINDOW FRAME  
 OPENINGS TO BE 34' ABOVE FLOOR.  
 EXCEPT WINDOW OVER SINK WHICH  
 IS 46' ABOVE FLOOR.

SCALE: 1/4" = 1 FT. RDC 2-26-51



NO. 0707-M

### BATCHING CAR

(MADE FROM TYPE H CAR)



ALL SIZES 2 1/2" x 2 1/2"  
 WALLS & FLOOR AROUND STOVE LINED  
 WITH OLD CAR LINING.  
 APPLY 2 COATS GRAY PAINT INSIDE.  
 T.P.S. WALL LINING.  
 2-3' x 4-5' HOLLYWOOD DOORS.  
 STEEL SIDE DOOR LADDERS

BOTTOM OF WINDOW FRAME SHELVING 34" ABOVE OLD FLOOR.

CAR INSIDE 8'-6" WIDE 4'-0" LONG.

SCALE 1/8" = 1 FT.


RWC 224.51



TOOL CARS FOR DITCHERS 49 & 50

TYPE ST

MM-7763-1944  
CAR NOS. MW 0727-ST  
MW 0728-ST

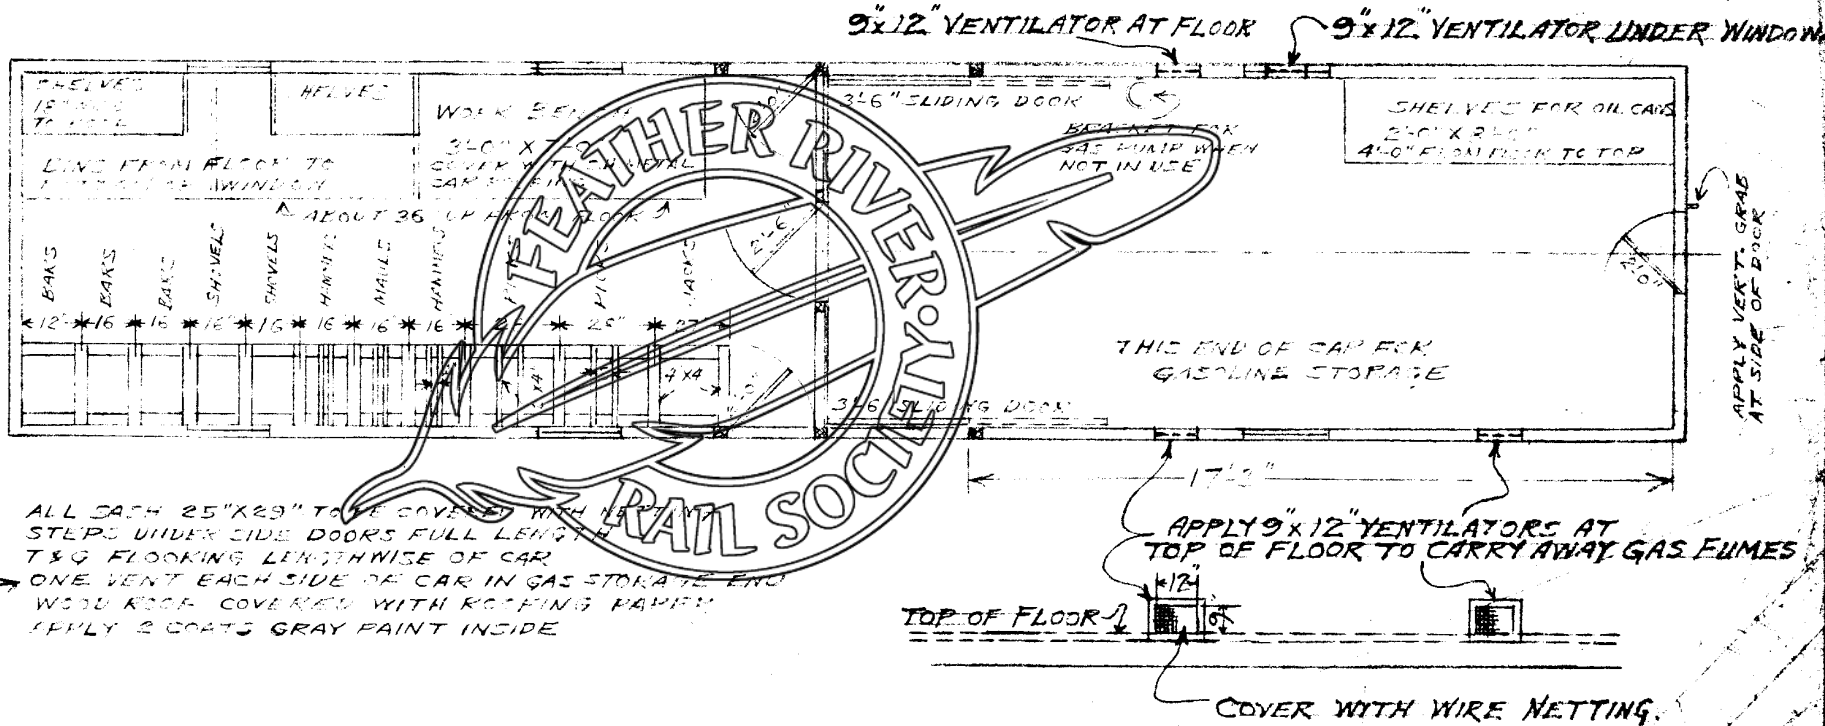

ALL SASH 25"X29" TO BE COVERED WITH NETTING  
STEPS UNDER SIDE DOORS FULL LENGTH  
T & G FLOORING LENGTHWISE OF CAR  
ONE VENT EACH SIDE OF CAR IN GAS STORAGE END  
WOOD ROOF COVERED WITH ROOFING PAPER  
APPLY 2 COATS GRAY PAINT INSIDE

TWO

CAR FROM 15000 COPIES  
CAR INSIDE 40'-6" WIDTH 8'-6"

APPLY 9x12" VENTILATORS AT  
TOP OF FLOOR TO CARRY AWAY GAS FUMES

COVER WITH WIRE NETTING.


SCALE  $\frac{1}{4}" = 1 FT$  L.W.W. 2-7-41



REF. DWG. 428-F 9010

**TOOL & WATER CAR**  
CONVERTED FROM STOCK CARS 75501 SERIES  
AFE 211-55

**TYPE TW**  
**THREE CARS**  
0941-TW  
0942-TW  
0943-TW

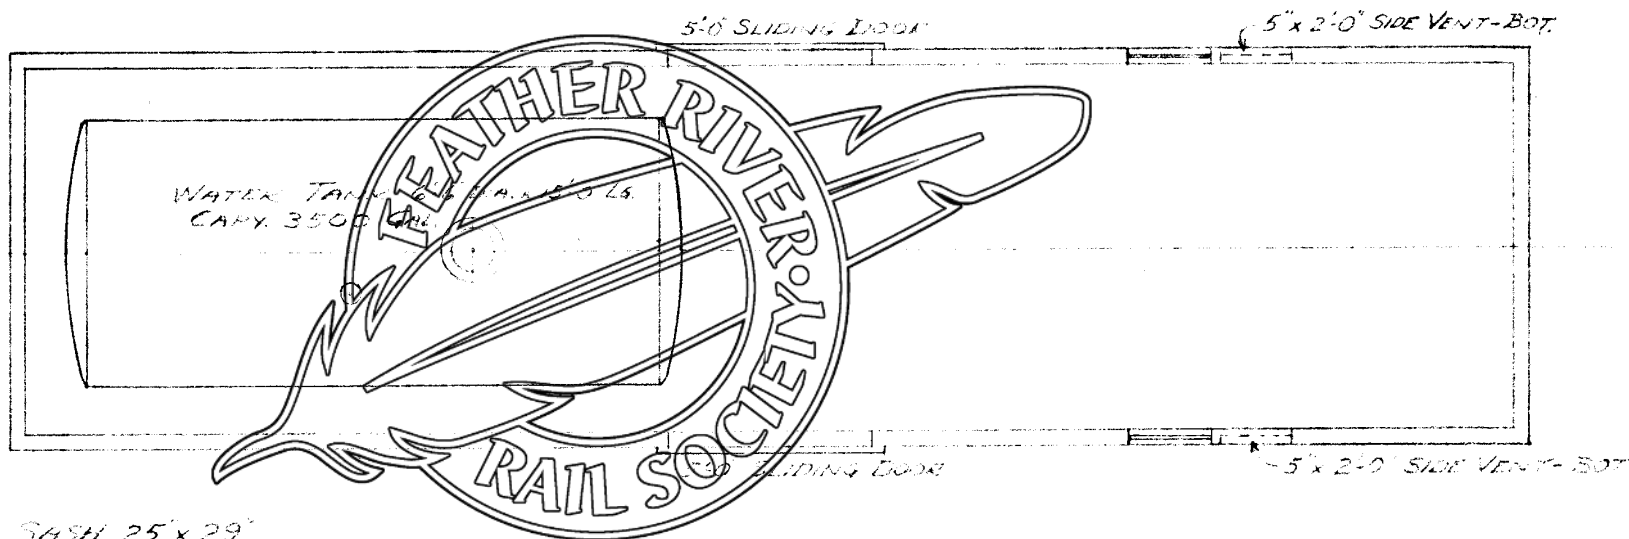

WINDOW SASH 25' x 29'  
SASH COVERED WITH WIRE MESH SCREEN.  
BOTTOM OF WINDOW FRAME 53" ABOVE FLOOR.


CAR INSIDE 8'-10" WIDE X 36'-6" LONG.

RWC 4-15-58

# ELECTRICIANS' SUPPLY & QUARTERS

CAR 0580X

X-1

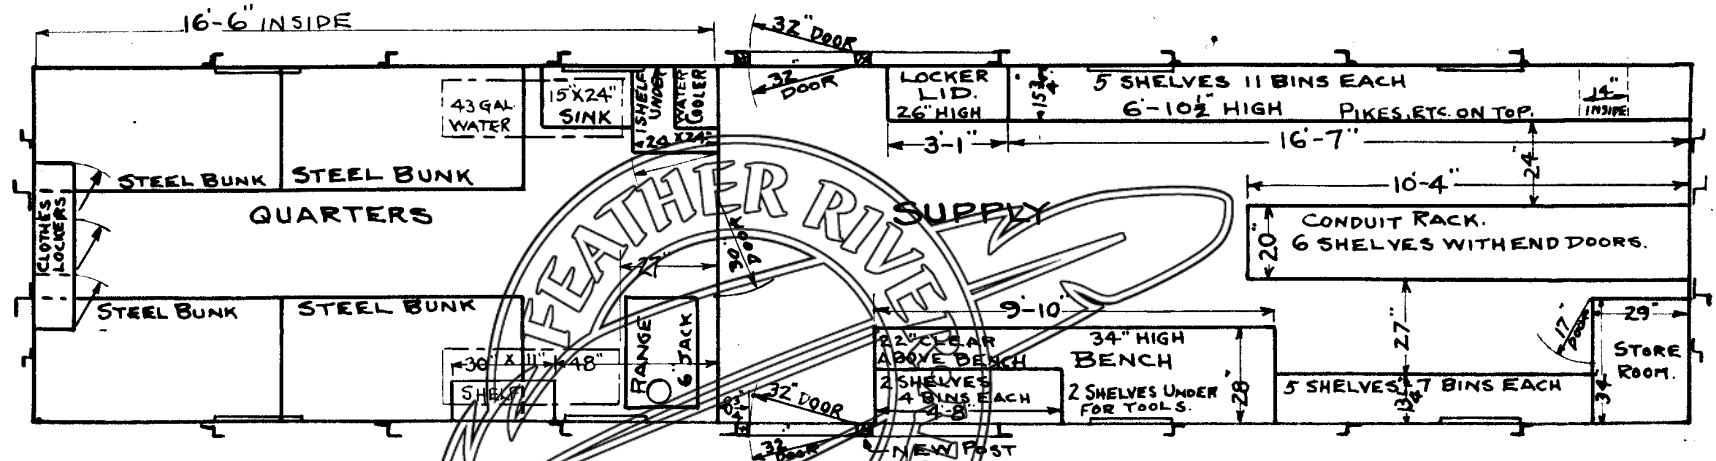

DOUBLE SHEATHED ROOF.  
 FLOOR, SIDE & END WALLS T & G LINED  
 8 25" X 29" CABOOSE SASH  
 12" X 18" X 34" STD. WATER COOLER.  
 N°4 MIDWEST RANGE.  
 ALL BINS HAVE DOORS.  
 DOUBLE LINING AROUND RANGE -  $\frac{1}{8}$ " ASBESTOS &  $\frac{3}{32}$ " IRON  
 3 COMPARTMENT CLOTHES LOCKER - 48" WIDE 12" DEEP 47" HIGH.  
 MADE FROM 15001 SERIES BOX CAR.  
 2 - 16" X 50" COPPER WATER TANKS HUNG FROM ROOF CAR LINES

WATER TANKS FILLED THROUGH ROOF.  
 FAUCET AT SINK PIPED TO BOTH TANKS.  
 TOP OF BENCH LINED WITH  $\frac{3}{32}$ " IRON.  
 2-8" X 6-6" SIDE SCREEN DOORS.  
 STEEL SIDE DOOR LADDERS.  
 APPLY TWO COATS GRAY PAINT INSIDE  
 4 LAMPS PER CAR.

5-7-47  
 CS-12-40-36

$\frac{1}{4}$ " = 1 FT.