

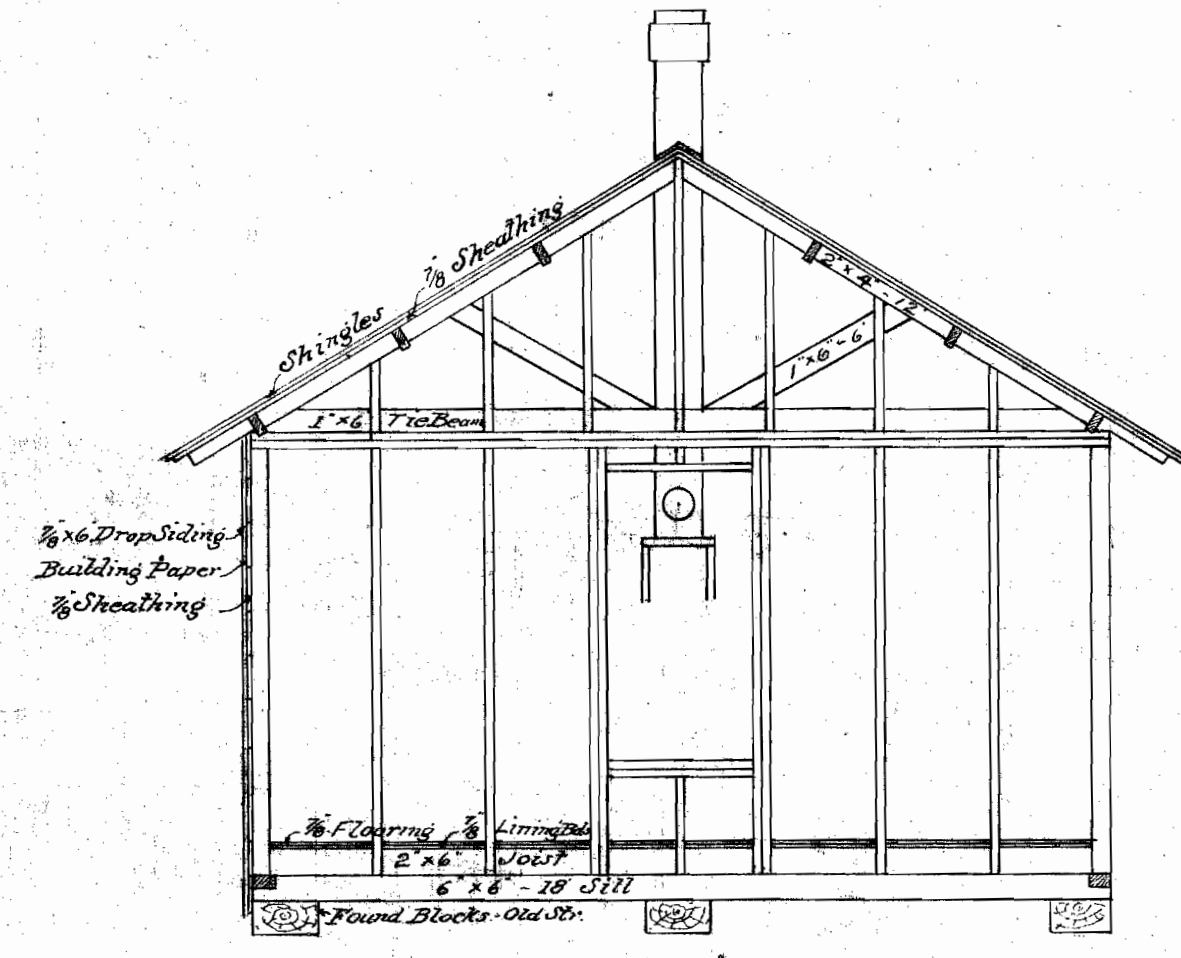


FRAME SIDE ELEVATION OUTSIDE

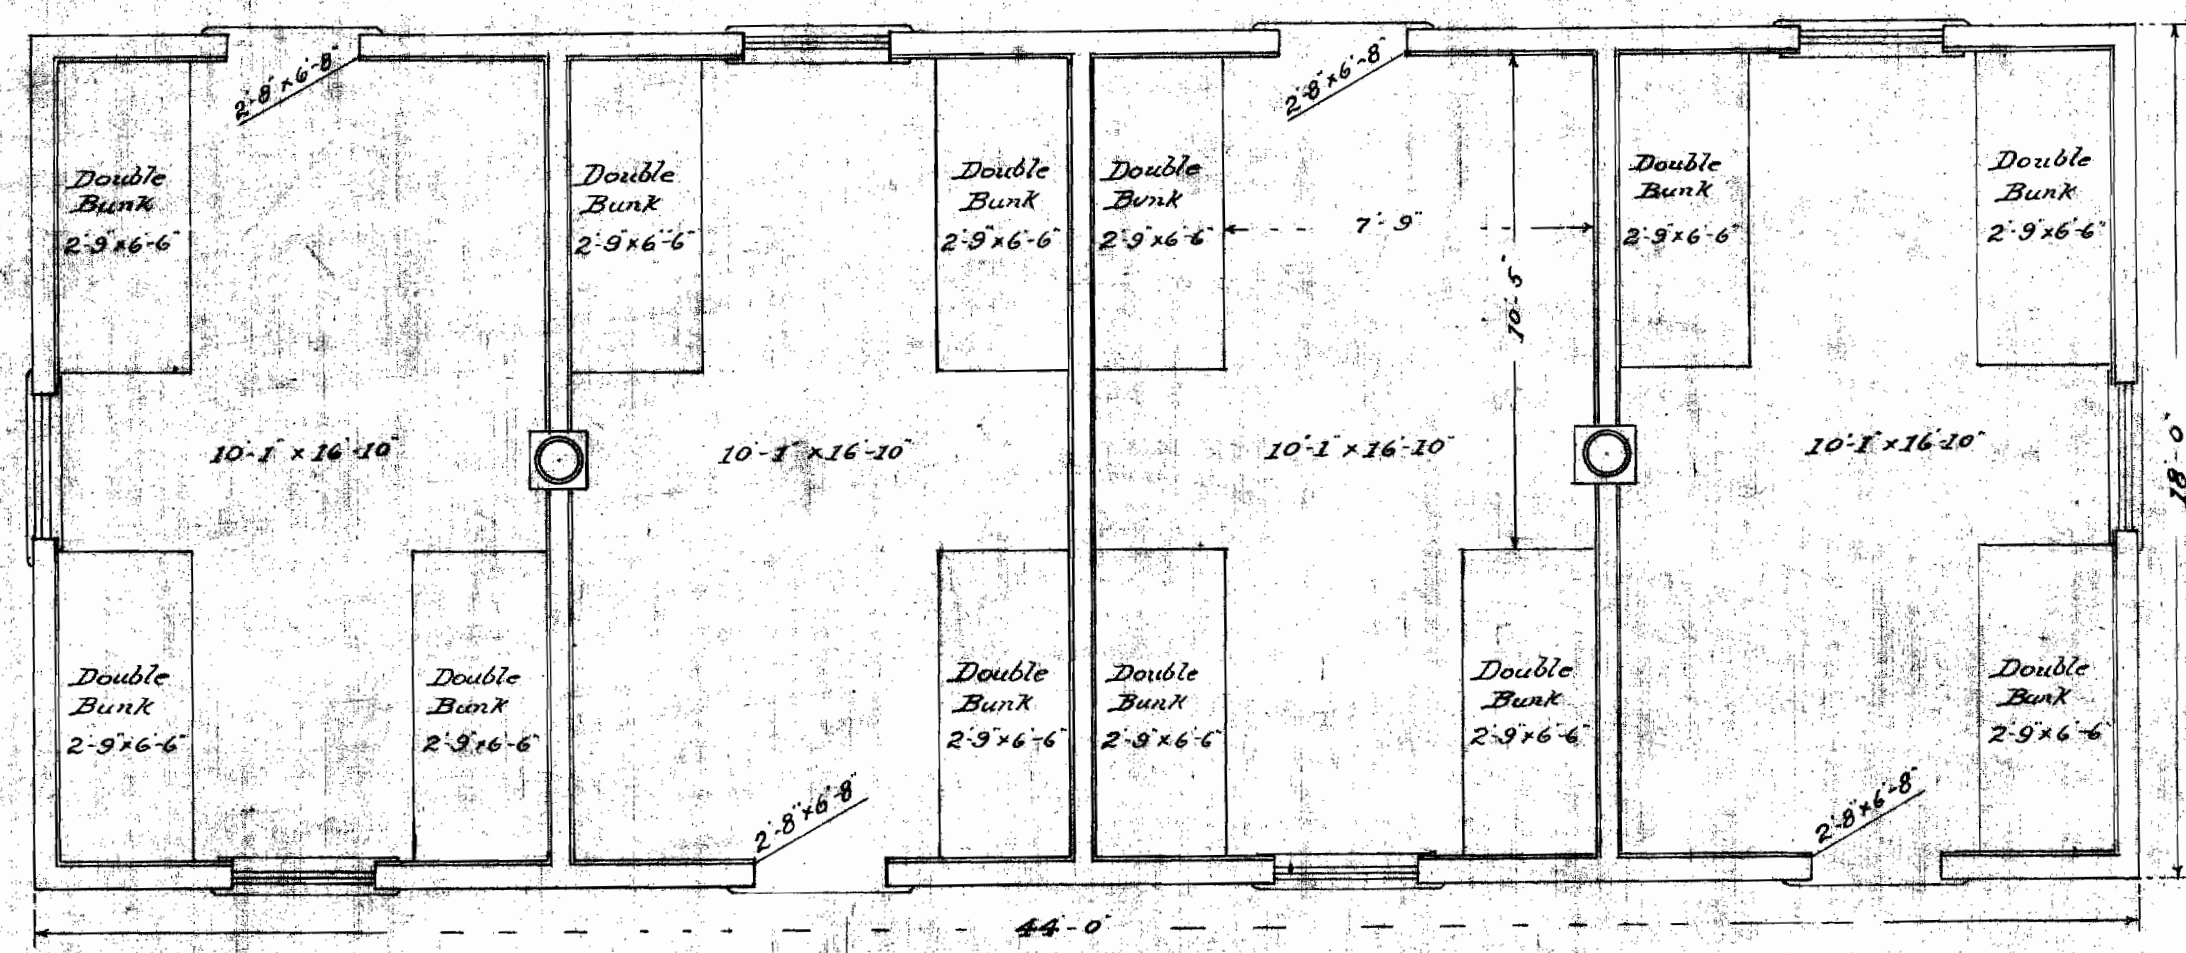

FRAME END ELEVATIONS OUTSIDE

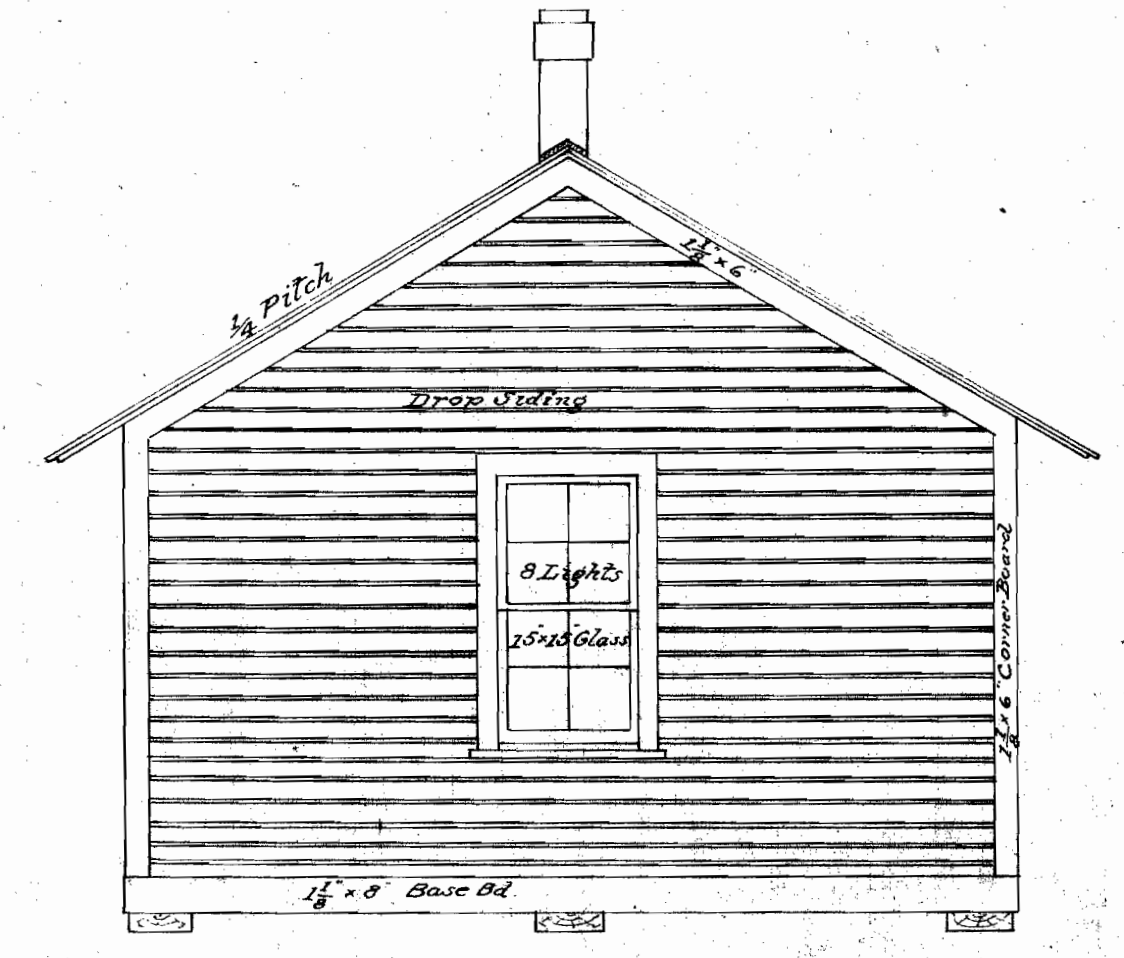

PLAN

U. S. R. R. ADMINISTRATION
WESTERN PACIFIC RAILROAD
BUNK HOUSE — 18' x 44'
FOR
SECTION MEN

Chief Engineer's Office San Francisco
 Feb 26, 1919
 SCALE 1/4" = 1 foot